



Floor plan

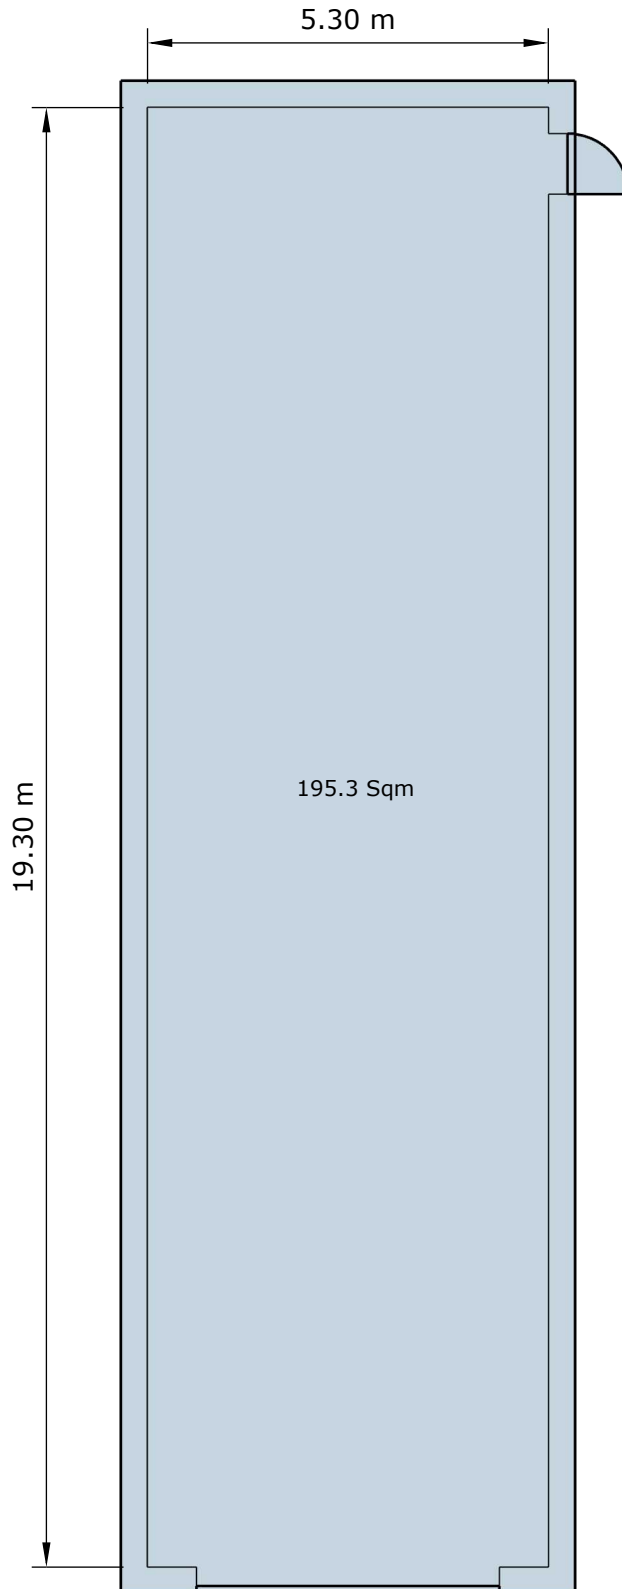

Scale 1:100 @ A4



Metres

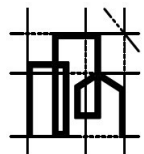

PLANNING SERVICES UK