

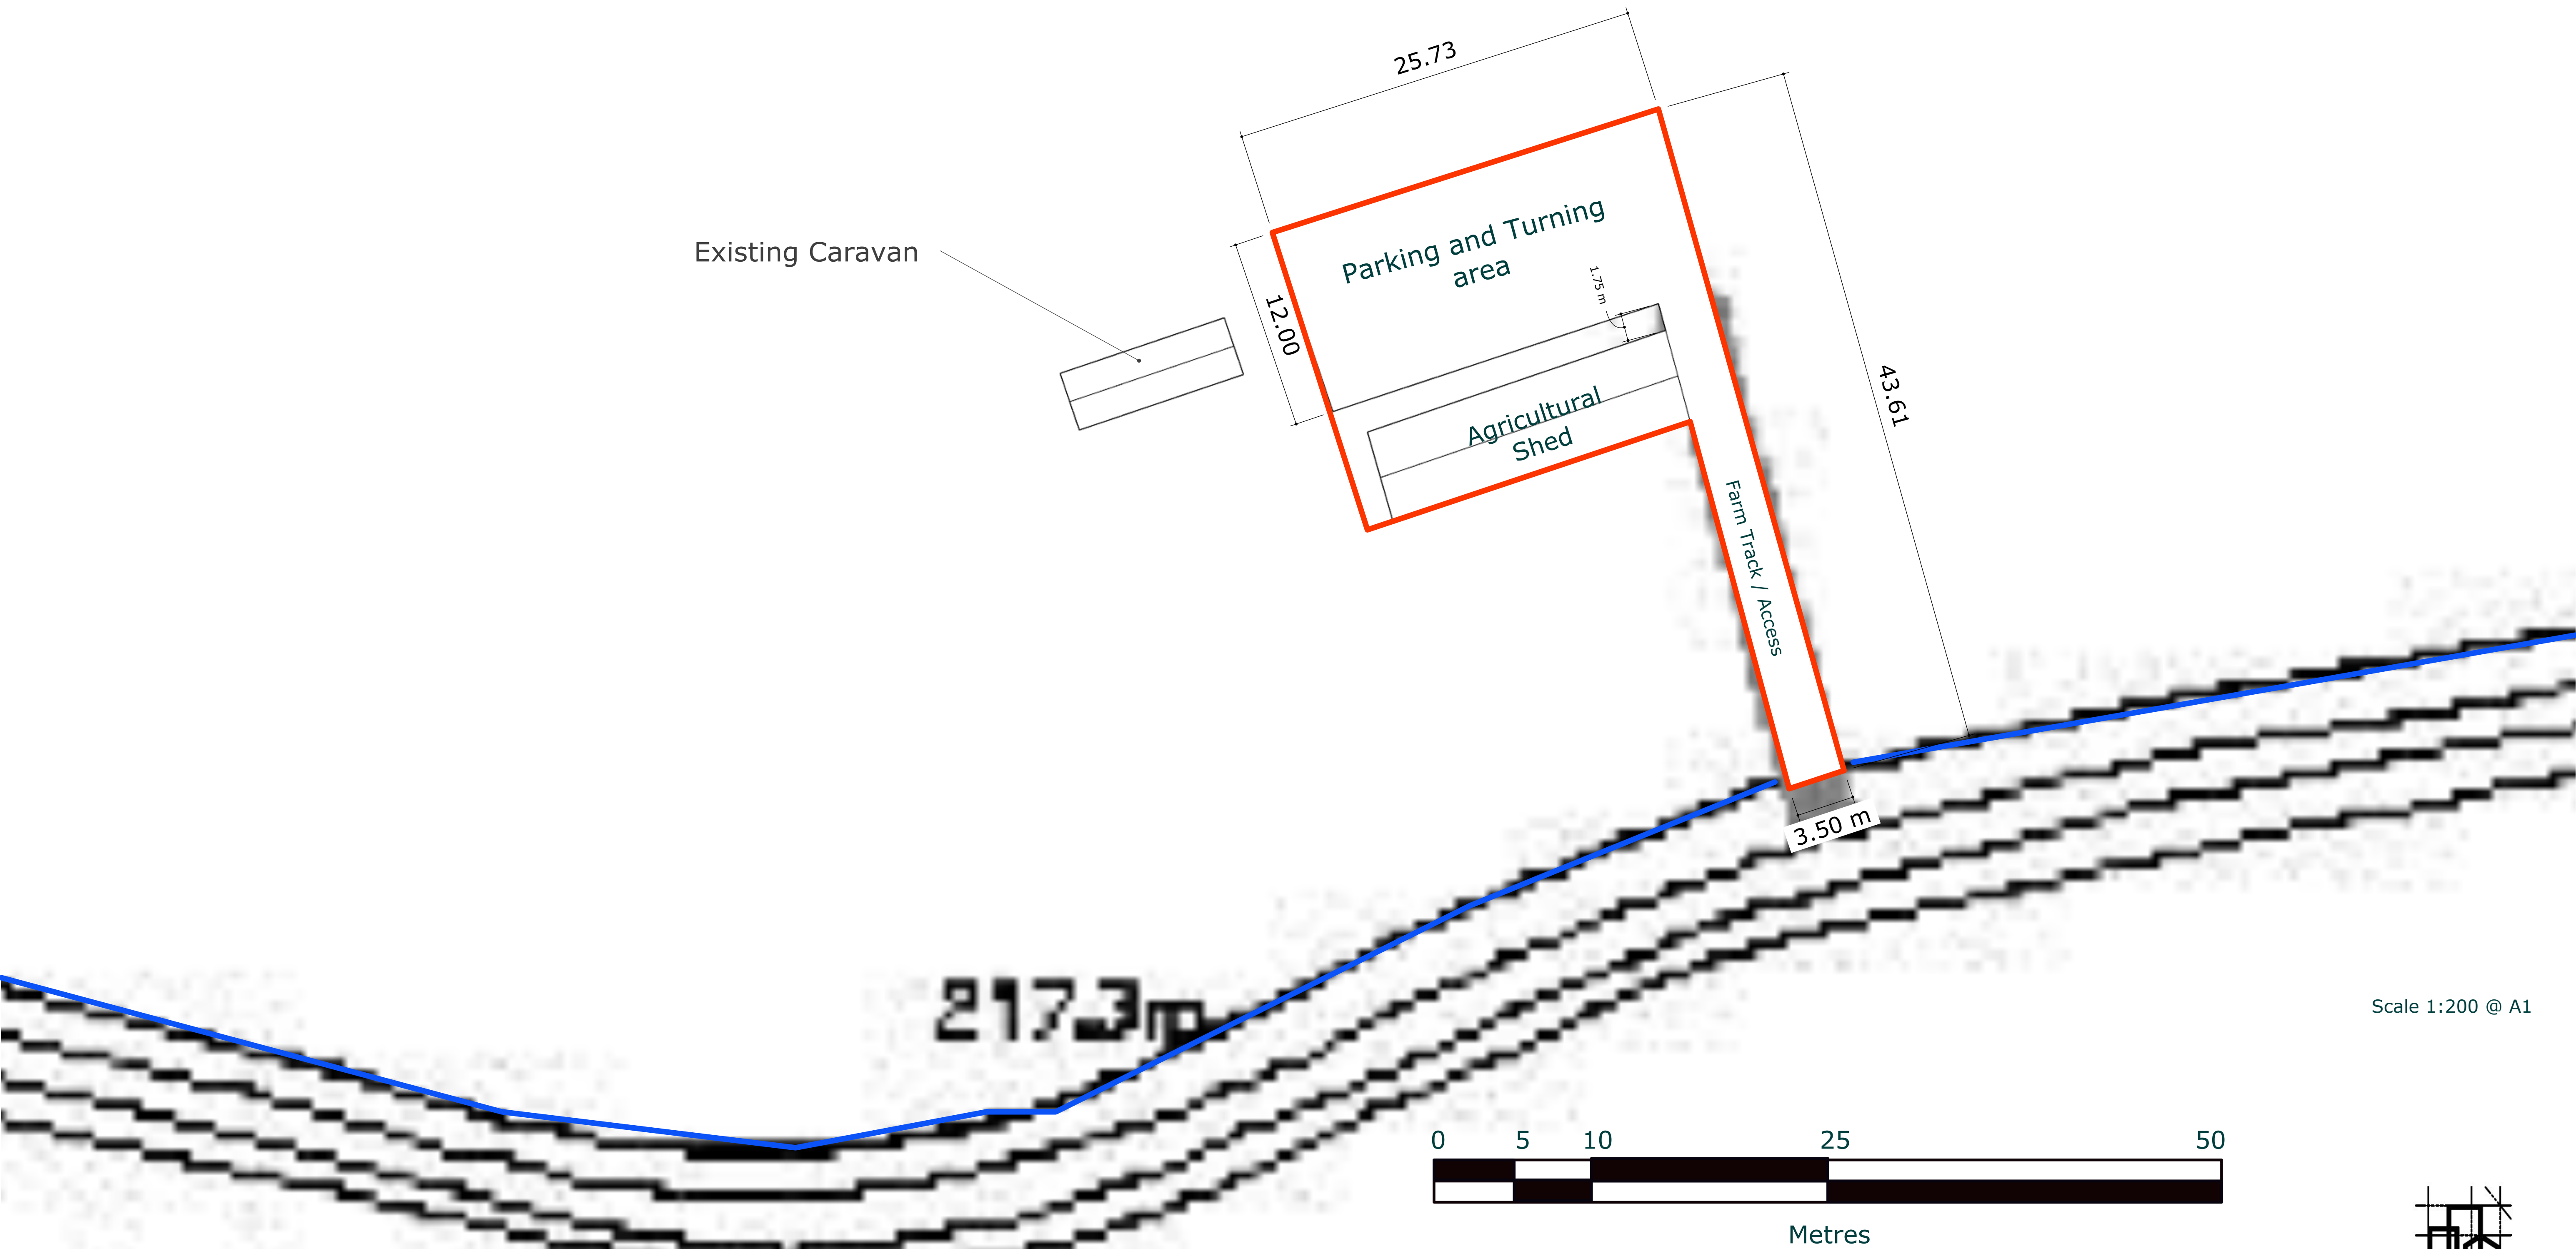


Site Plan

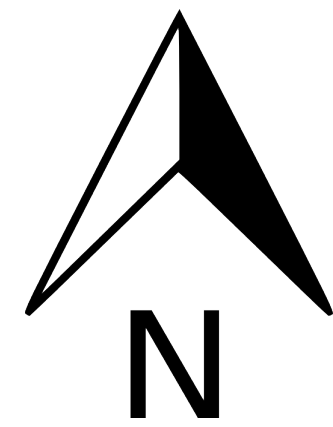

Scale 1:200 @ A1

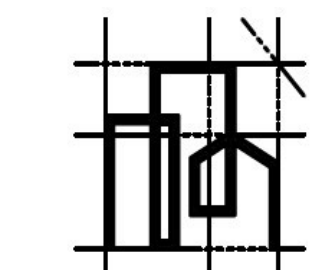

PLANNING SERVICES UK