


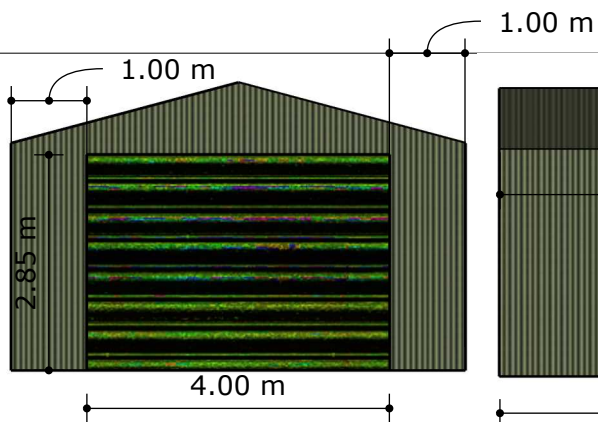


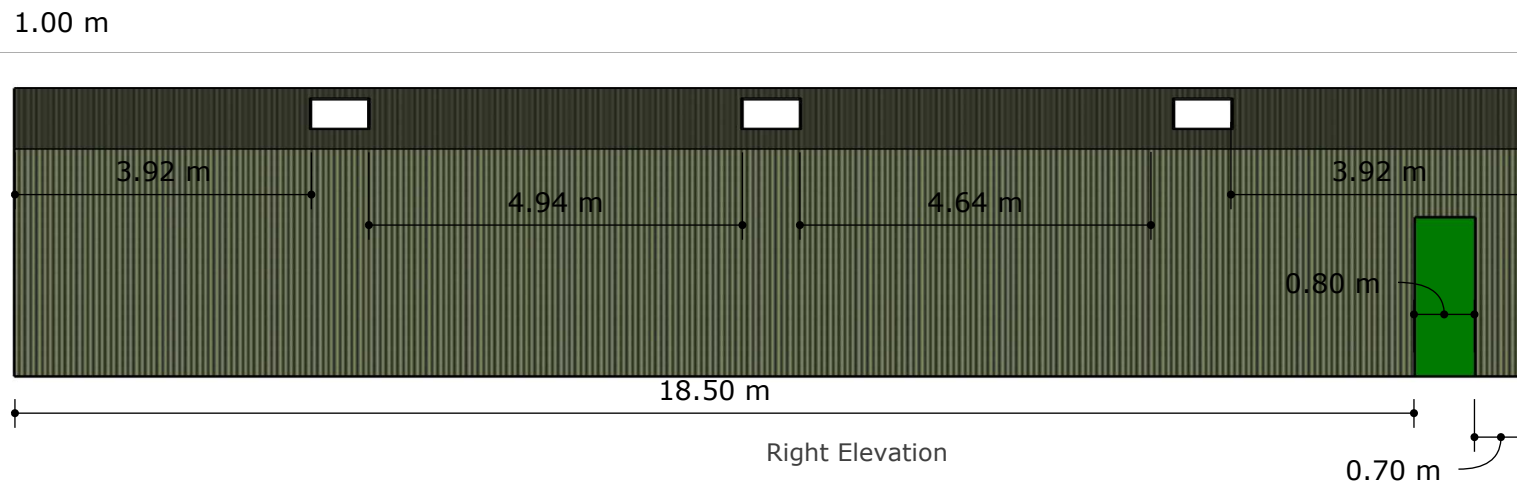


Front Elevation

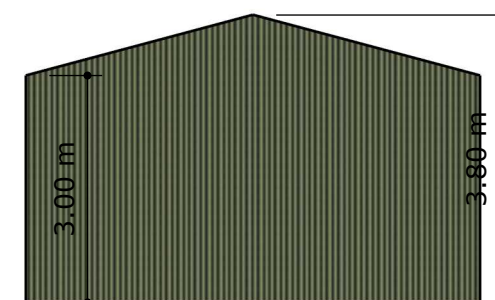

Right Elevation


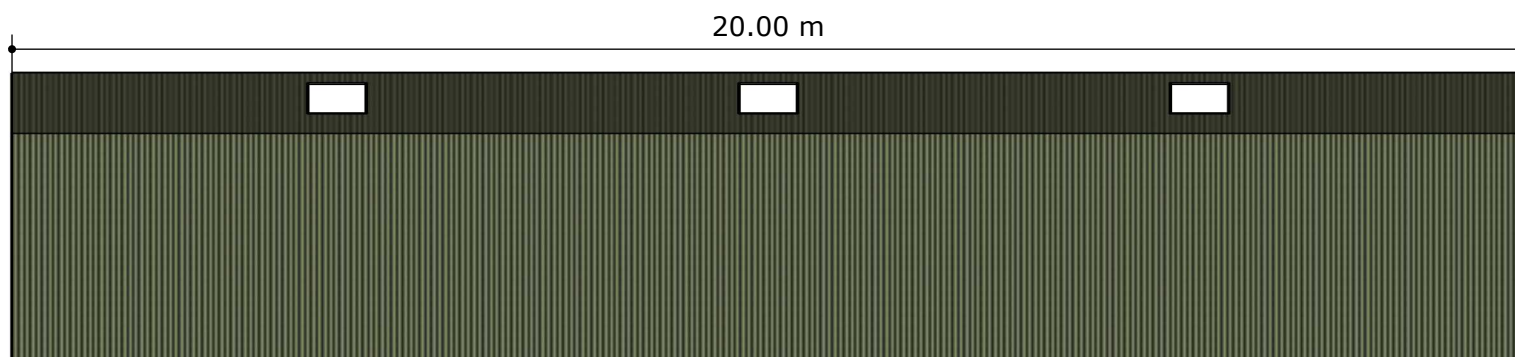


Rear Elevation

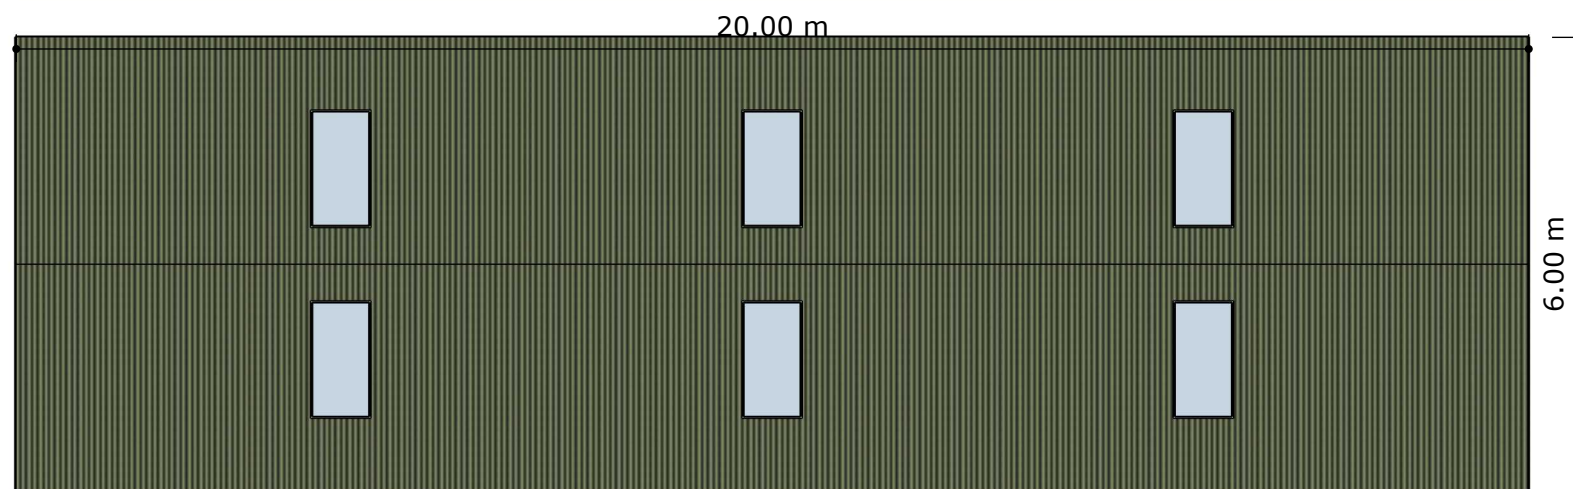

Roof Plan

Scale 1:100@ A4

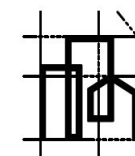 

PLANNING SERVICES UK