


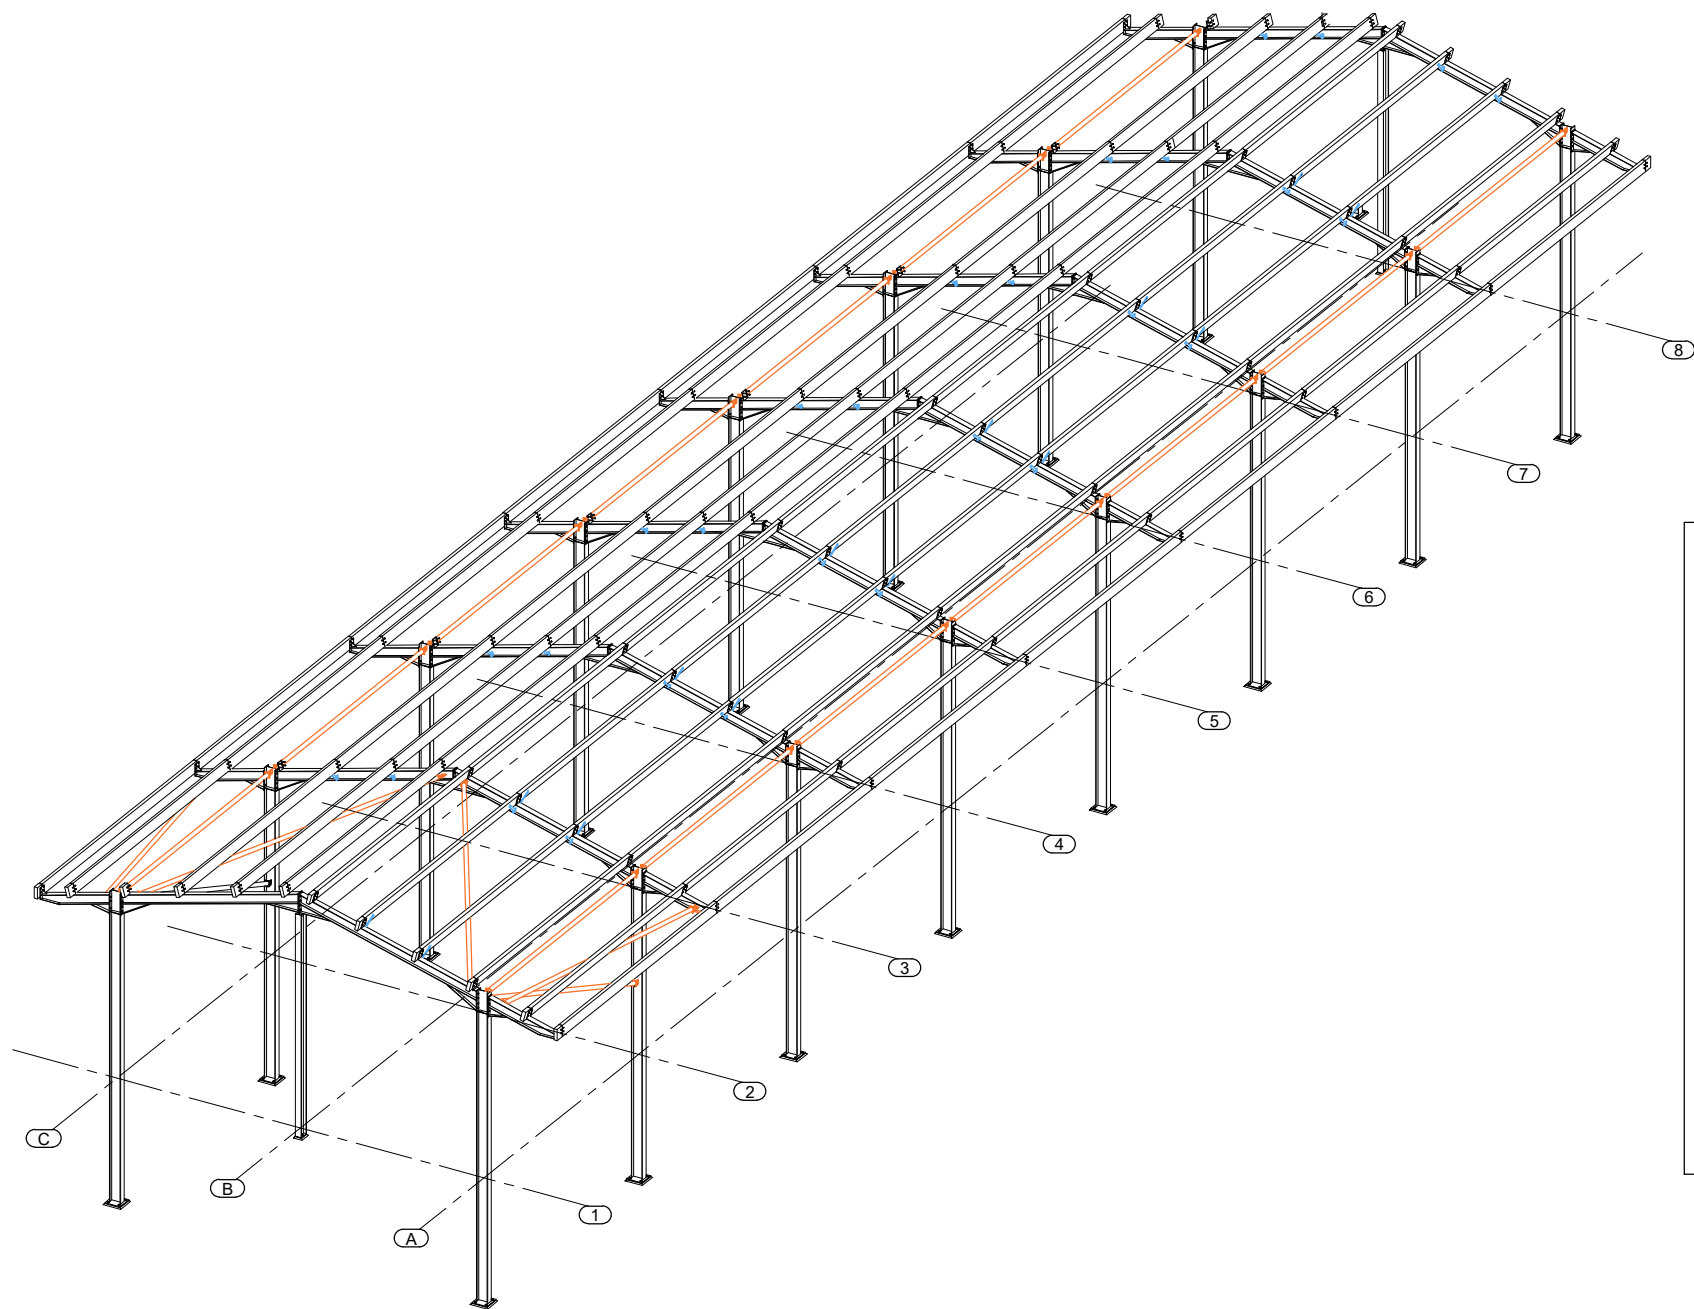

ISOMETRIC VIEW OF STEEL FRAME & ROOF PURLINS (1:150)

Roof Cladding :
Profile 6, fibre cement cladding.

Rainwater goods :
G600 3mm. galvanised steel eaves gutters and high capacity valley gutter between existing and new shed

PVC downpipes by Marley or similar, Colour : Black

Bracing :
Diagonal roof bracing and eaves bracing 88.9 x 3.2 chs shown thus : ————

Elevations :
Grid lines '1' & '8'
Colour : Steadmans side cladding uniper green @ high level above glav sheeted higned gates

Grid lines 'A' & 'C'
Low level precast concrete wall panels below diagonal feed barrier



Precast wall panel below diagonal feed barrier

Precast concrete slats and passage slabs supplied by VDV Beton or equal and approved on 300x300mm. precast concrete beams to support slats and passage slabs, supplied by Moore Concrete or equal and approved


Perimeter tank walls - min. 300mm. wide C35 concrete wall with layer of A393 folded mesh & M16 'L' bars @ 200mm centres both sides of tank wall (50mm cover from each face).

Tank floor - 200mm. deep C35 concrete floor with 1 layer of A393 mesh 50mm. from bottom (tank floor extended 600mm. beyond tank floor)


500mm diameter RC35 concrete pillars with 4 no. 20mm bars vertically, bedded min. 150mm. into conc. floor with resin mortar

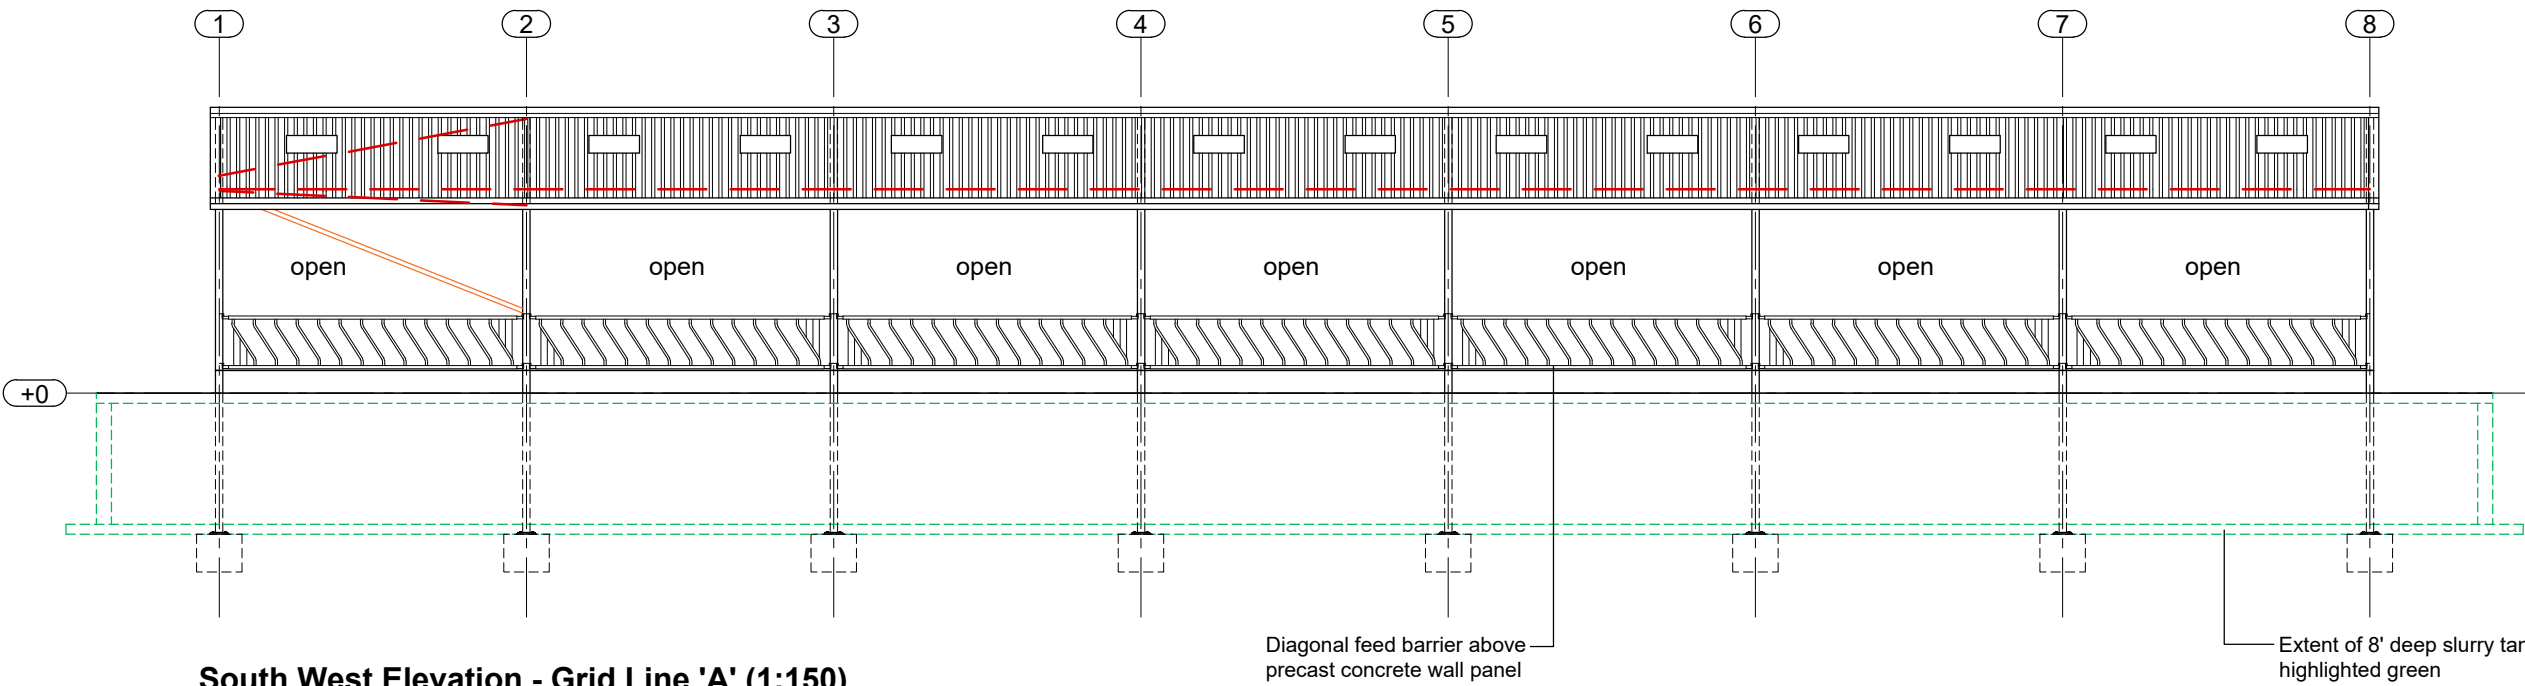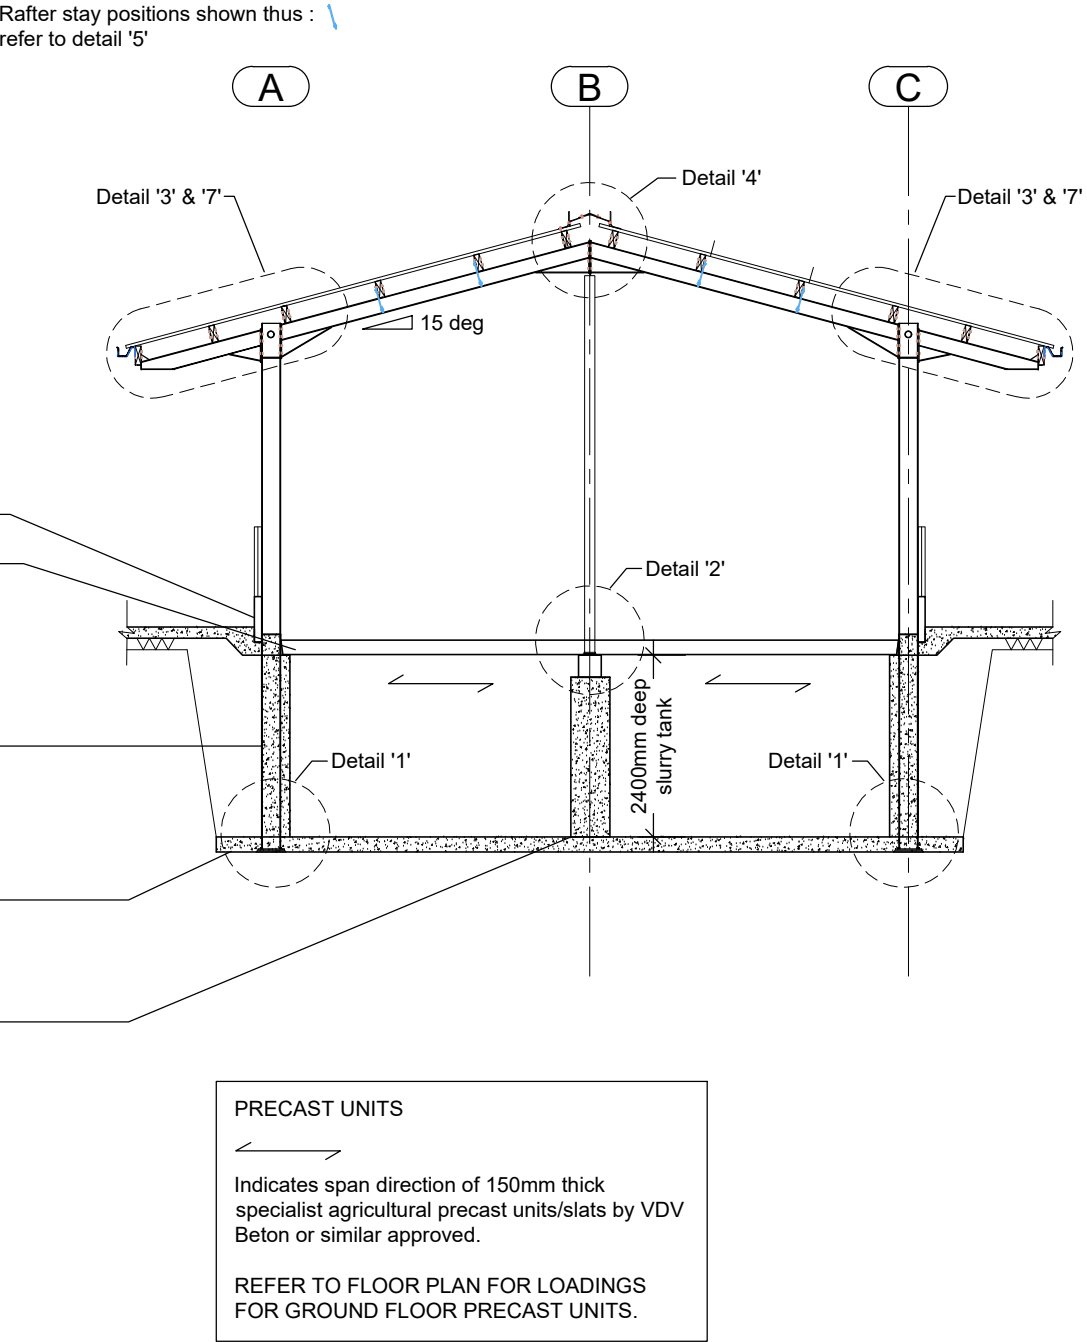


South West Elevation - Grid Line 'A' (1:150)

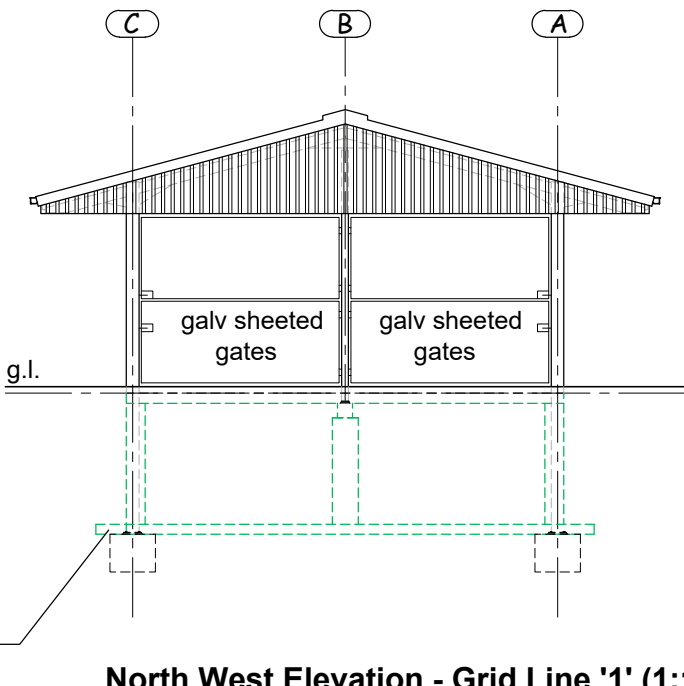

North West Elevation - Grid Line '1' (1:150)

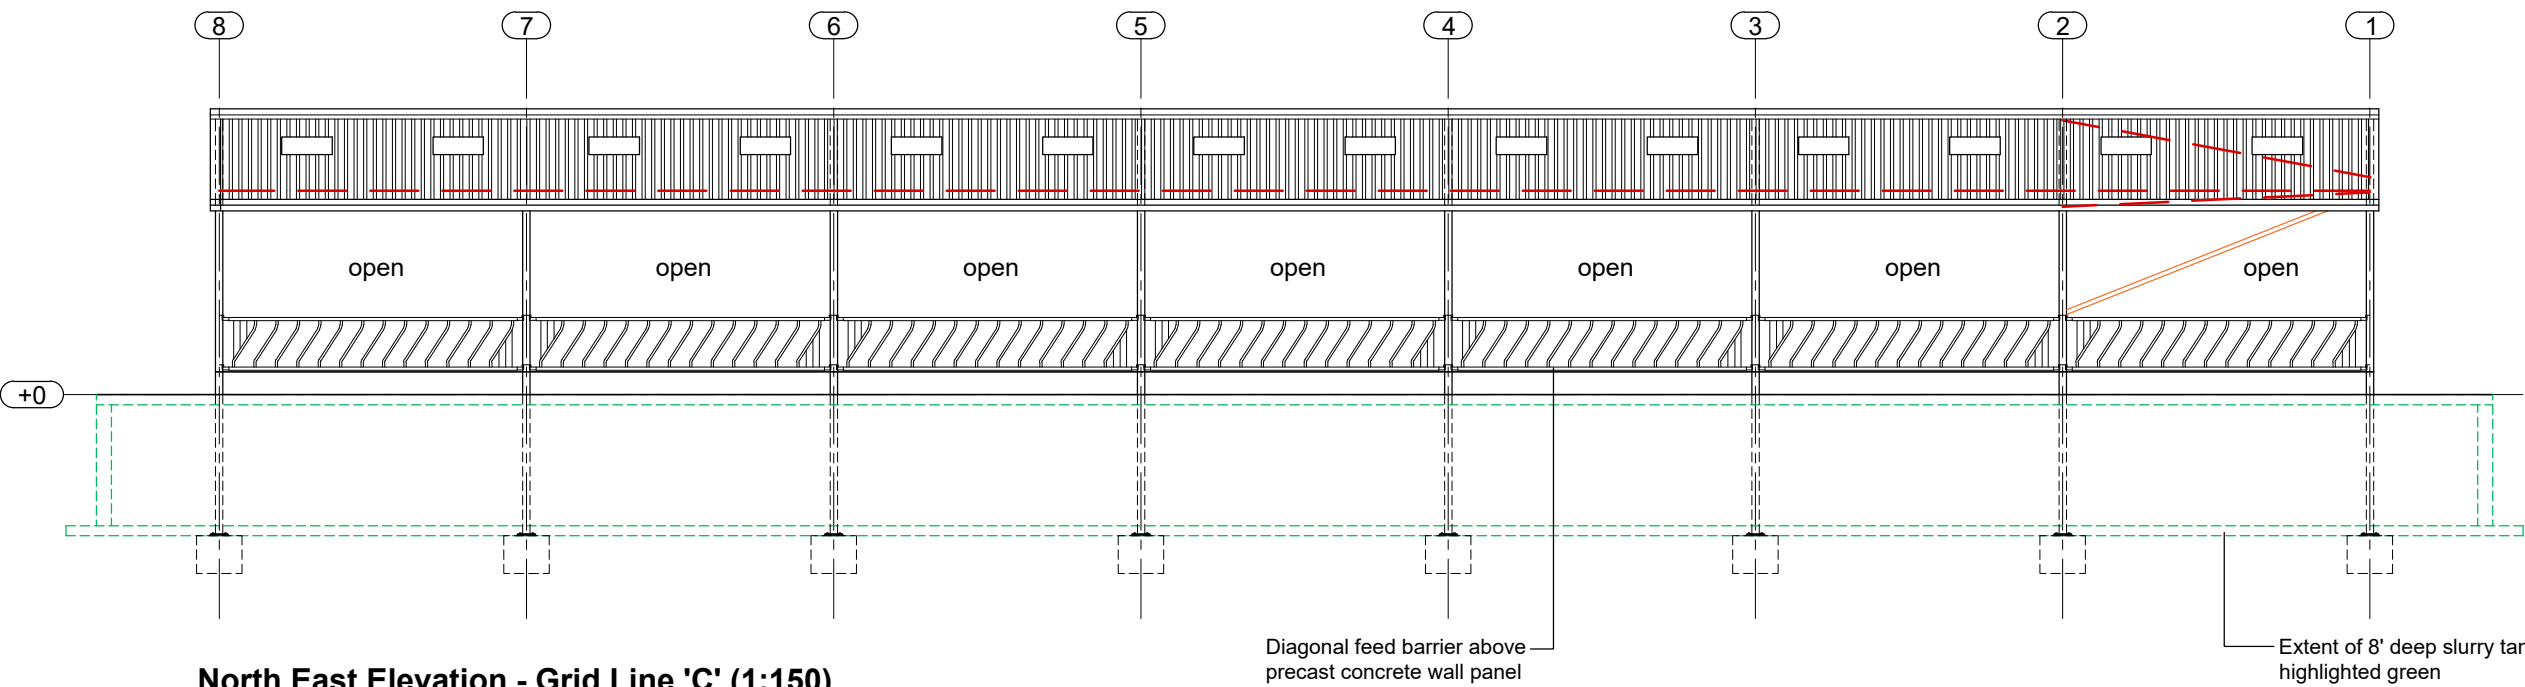

North East Elevation - Grid Line 'C' (1:150)

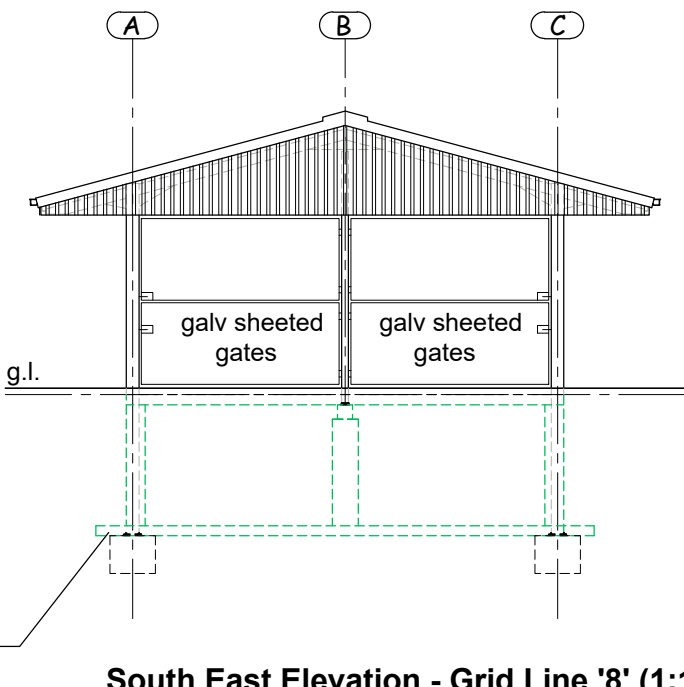

South East Elevation - Grid Line '8' (1:150)

PLANNING & BUILDING WARRANT ISSUE

VE-TECH CONCRETE LTD
ARCHITECTURAL SERVICES

Strandhead Farm
Tarbolton
KA5 5NP

Tel / Fax : 01292 540525
Mobile (Robert Veitch) : 07815 174066
Mobile (Janey Baird) : 07730 529869

note
Do not scale this drawing, use figured dimensions only,
check dimensions on site, report any discrepancies to
the client before proceeding

client / project
Allanton Farming
New agricultural cattle shed
Allanton Farm, Darvel, KA17 OLY

drawing
Elevations, Section & Isometric View

scale	date	job no.	dwg no.
varies	April '26		L(-)02

rev