
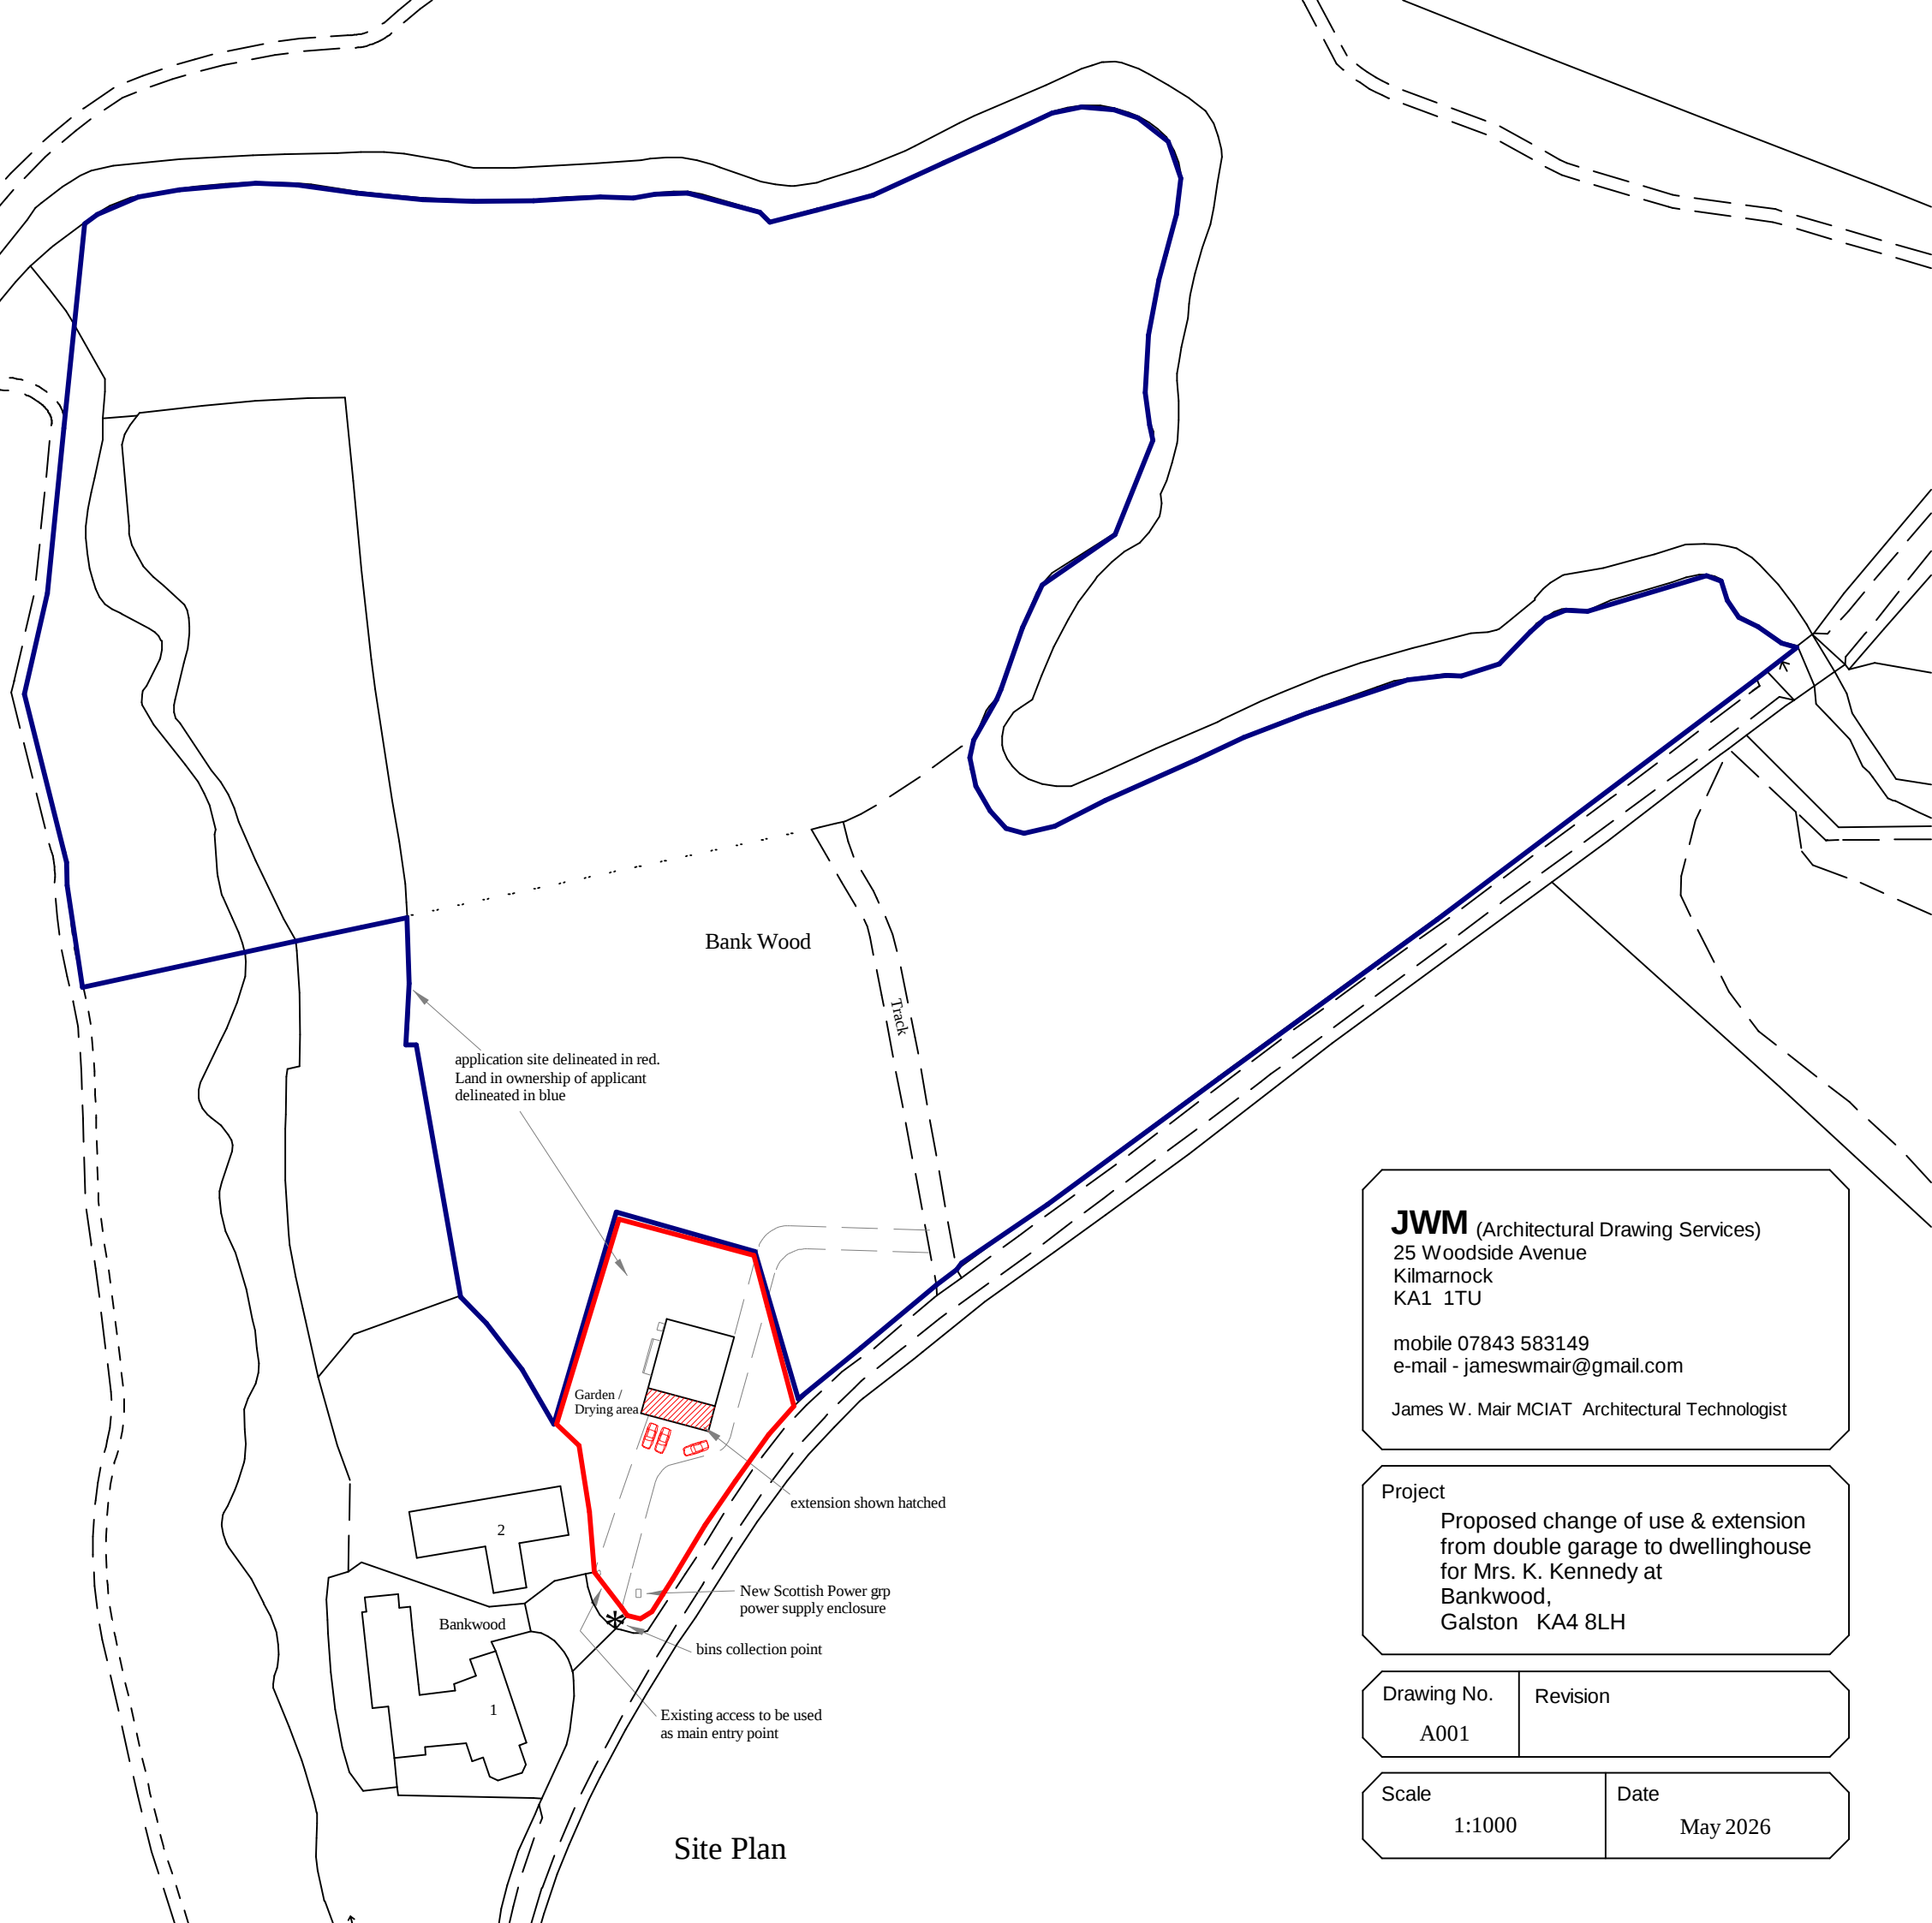


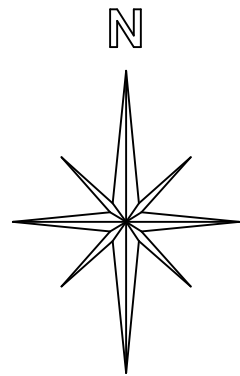

application site delineated in red.  
Land in ownership of applicant  
delineated in blue

Bank Wood

Track

Garden /  
Drying area

extension shown hatched

New Scottish Power grp  
power supply enclosure

bins collection point

Existing access to be used  
as main entry point

2

Bankwood

1

Site Plan

**JWM** (Architectural Drawing Services)  
25 Woodside Avenue  
Kilmarnock  
KA1 1TU

mobile 07843 583149  
e-mail - jameswmair@gmail.com

James W. Mair MCIAT Architectural Technologist

Project

Proposed change of use & extension  
from double garage to dwellinghouse  
for Mrs. K. Kennedy at  
Bankwood,  
Galston KA4 8LH

Drawing No.

A001

Revision

Scale

1:1000

Date

May 2026