
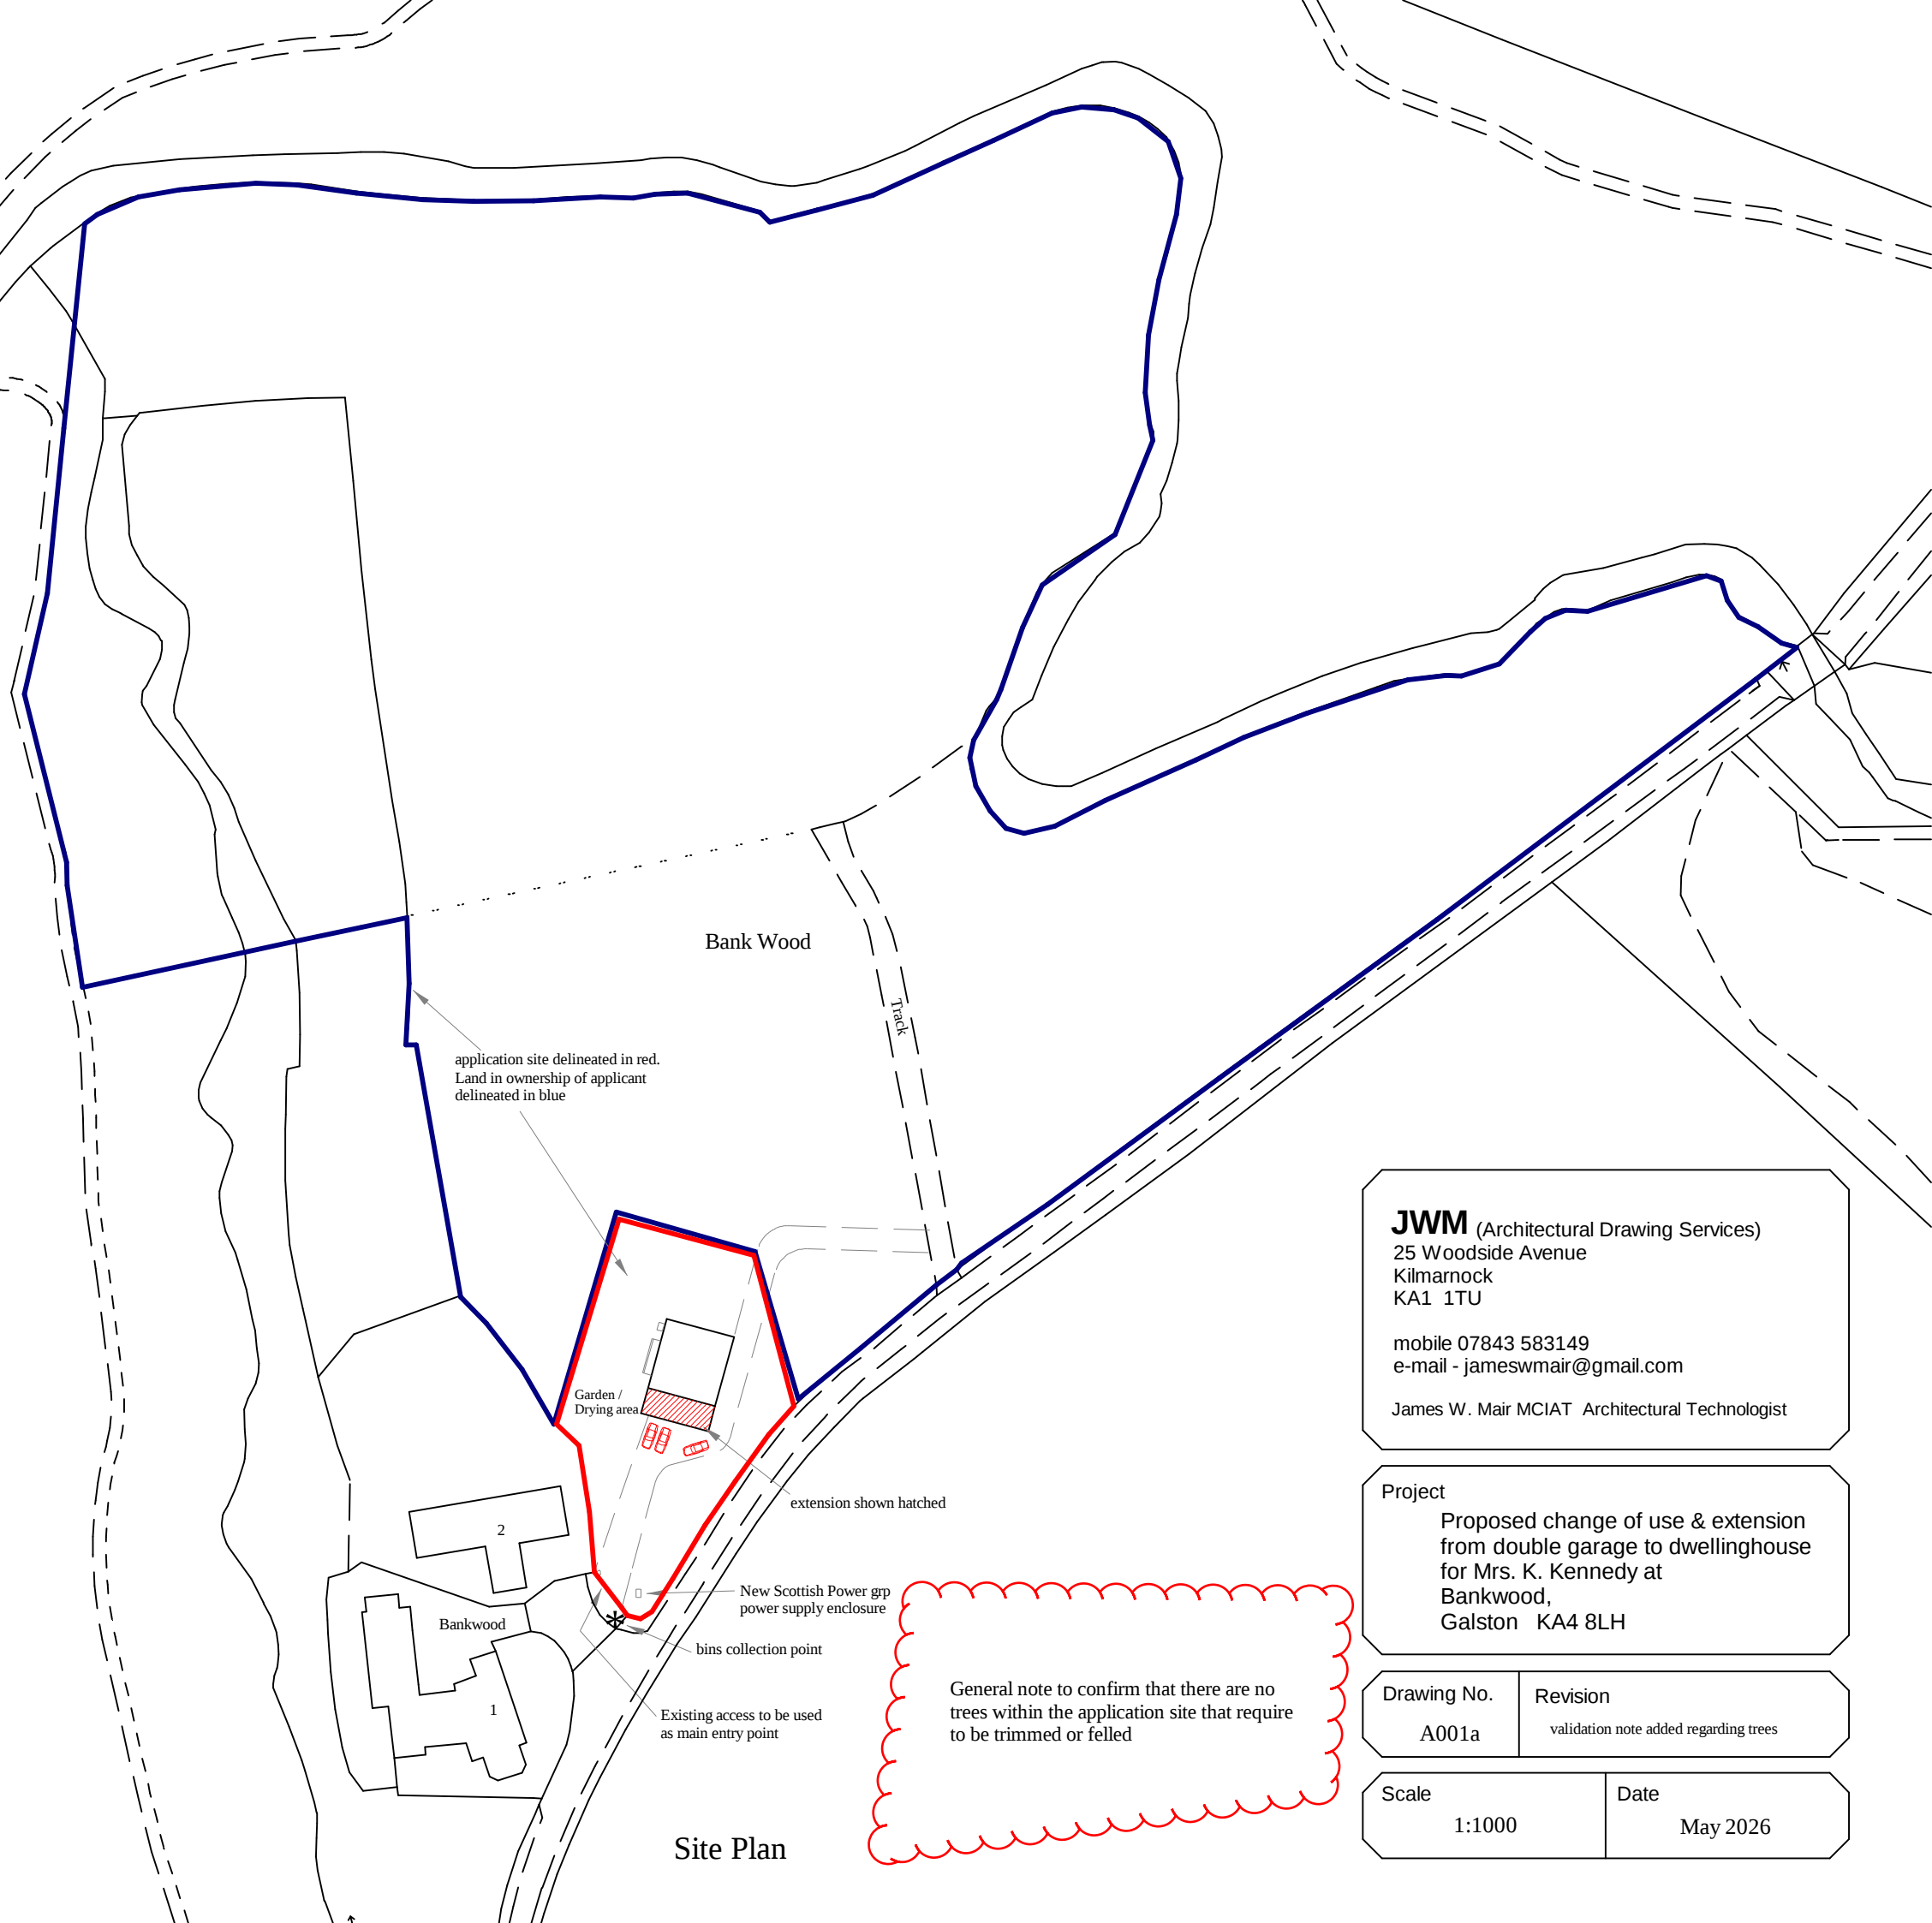


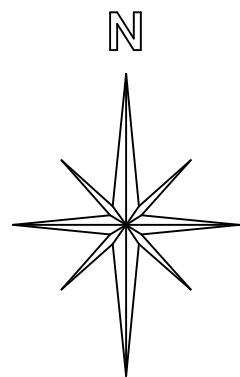

application site delineated in red.
Land in ownership of applicant
delineated in blue

Bank Wood

Track

Garden /
Drying area

extension shown hatched

New Scottish Power grp
power supply enclosure

bins collection point

Existing access to be used
as main entry point

Bankwood

2

1

Site Plan

JWM (Architectural Drawing Services)
25 Woodside Avenue
Kilmarnock
KA1 1TU

mobile 07843 583149
e-mail - jameswmair@gmail.com

James W. Mair MCIAT Architectural Technologist

Project

Proposed change of use & extension
from double garage to dwellinghouse
for Mrs. K. Kennedy at
Bankwood,
Galston KA4 8LH

Drawing No.

A001a

Revision

validation note added regarding trees

Scale

1:1000

Date

May 2026

General note to confirm that there are no
trees within the application site that require
to be trimmed or felled