

NOTES


1. DETAILED CAR PARK DESIGN ILLUSTRATED ON TOPOGRAPHICAL SURVEY/ ORDNANCE SURVEY BACKGROUND.
2. ALL DIMENSIONS ARE IN METRES UNLESS STATED OTHERWISE.
3. ROAD MARKINGS TO BE ACCORDANCE WITH THE TRAFFIC SIGNS AND GENERAL DIRECTIONS 2016 AND THE TRAFFIC SIGNS MANUAL.
4. NEW PARKING BAYS ARE 2.9m WIDE AND 5.5m LONG. THIS ACCORDS WITH THE DESIRABLE BAY SIZE AS DEFINED IN THE SCOTS NATIONAL ROADS DEVELOPMENT GUIDE (p142) AND DESIGNING STREETS (p42)
5. NEW ACCESSIBLE PARKING BAY DIMENSIONS TO BE IN ACCORDANCE WITH THE SCOTS NATIONAL ROADS DEVELOPMENT GUIDE.

- LEGEND
- DENOTES EXISTING FOOTWAY TO BE RESURFACED
 - DENOTES RESIN BOUND GRAVEL: DALTEX RED BOUND 2-5MM GRAVEL OR SIMILAR
 - DENOTES PROPOSE LOW LEVEL PLANTING AND BARK CHIPPINGS
 - DENOTES PROPOSED CYCLE PARKING
 - DENOTES KERBING
 - DENOTES DISABLED BAY PARKING SIGNAGE
 - SITE BOUNDARY
 - DENOTES PROPOSED INTERPRETATION BOARD
 - SILVER BIRCH TREE PLANTING
 - LITTER BIN

Filename: BROWN'S ROAD NEWMILNS CAR PARKDWG'SUPDATED DRAWINGS.DWG
Last saved by: BW Last Plotted: 2026-02-04

Project Management Initials: Designer: BW Checked: CMcK Approved: CMcK

Xref: \\99SUPPORT\AQM-GTD_ISO_A1.dwg

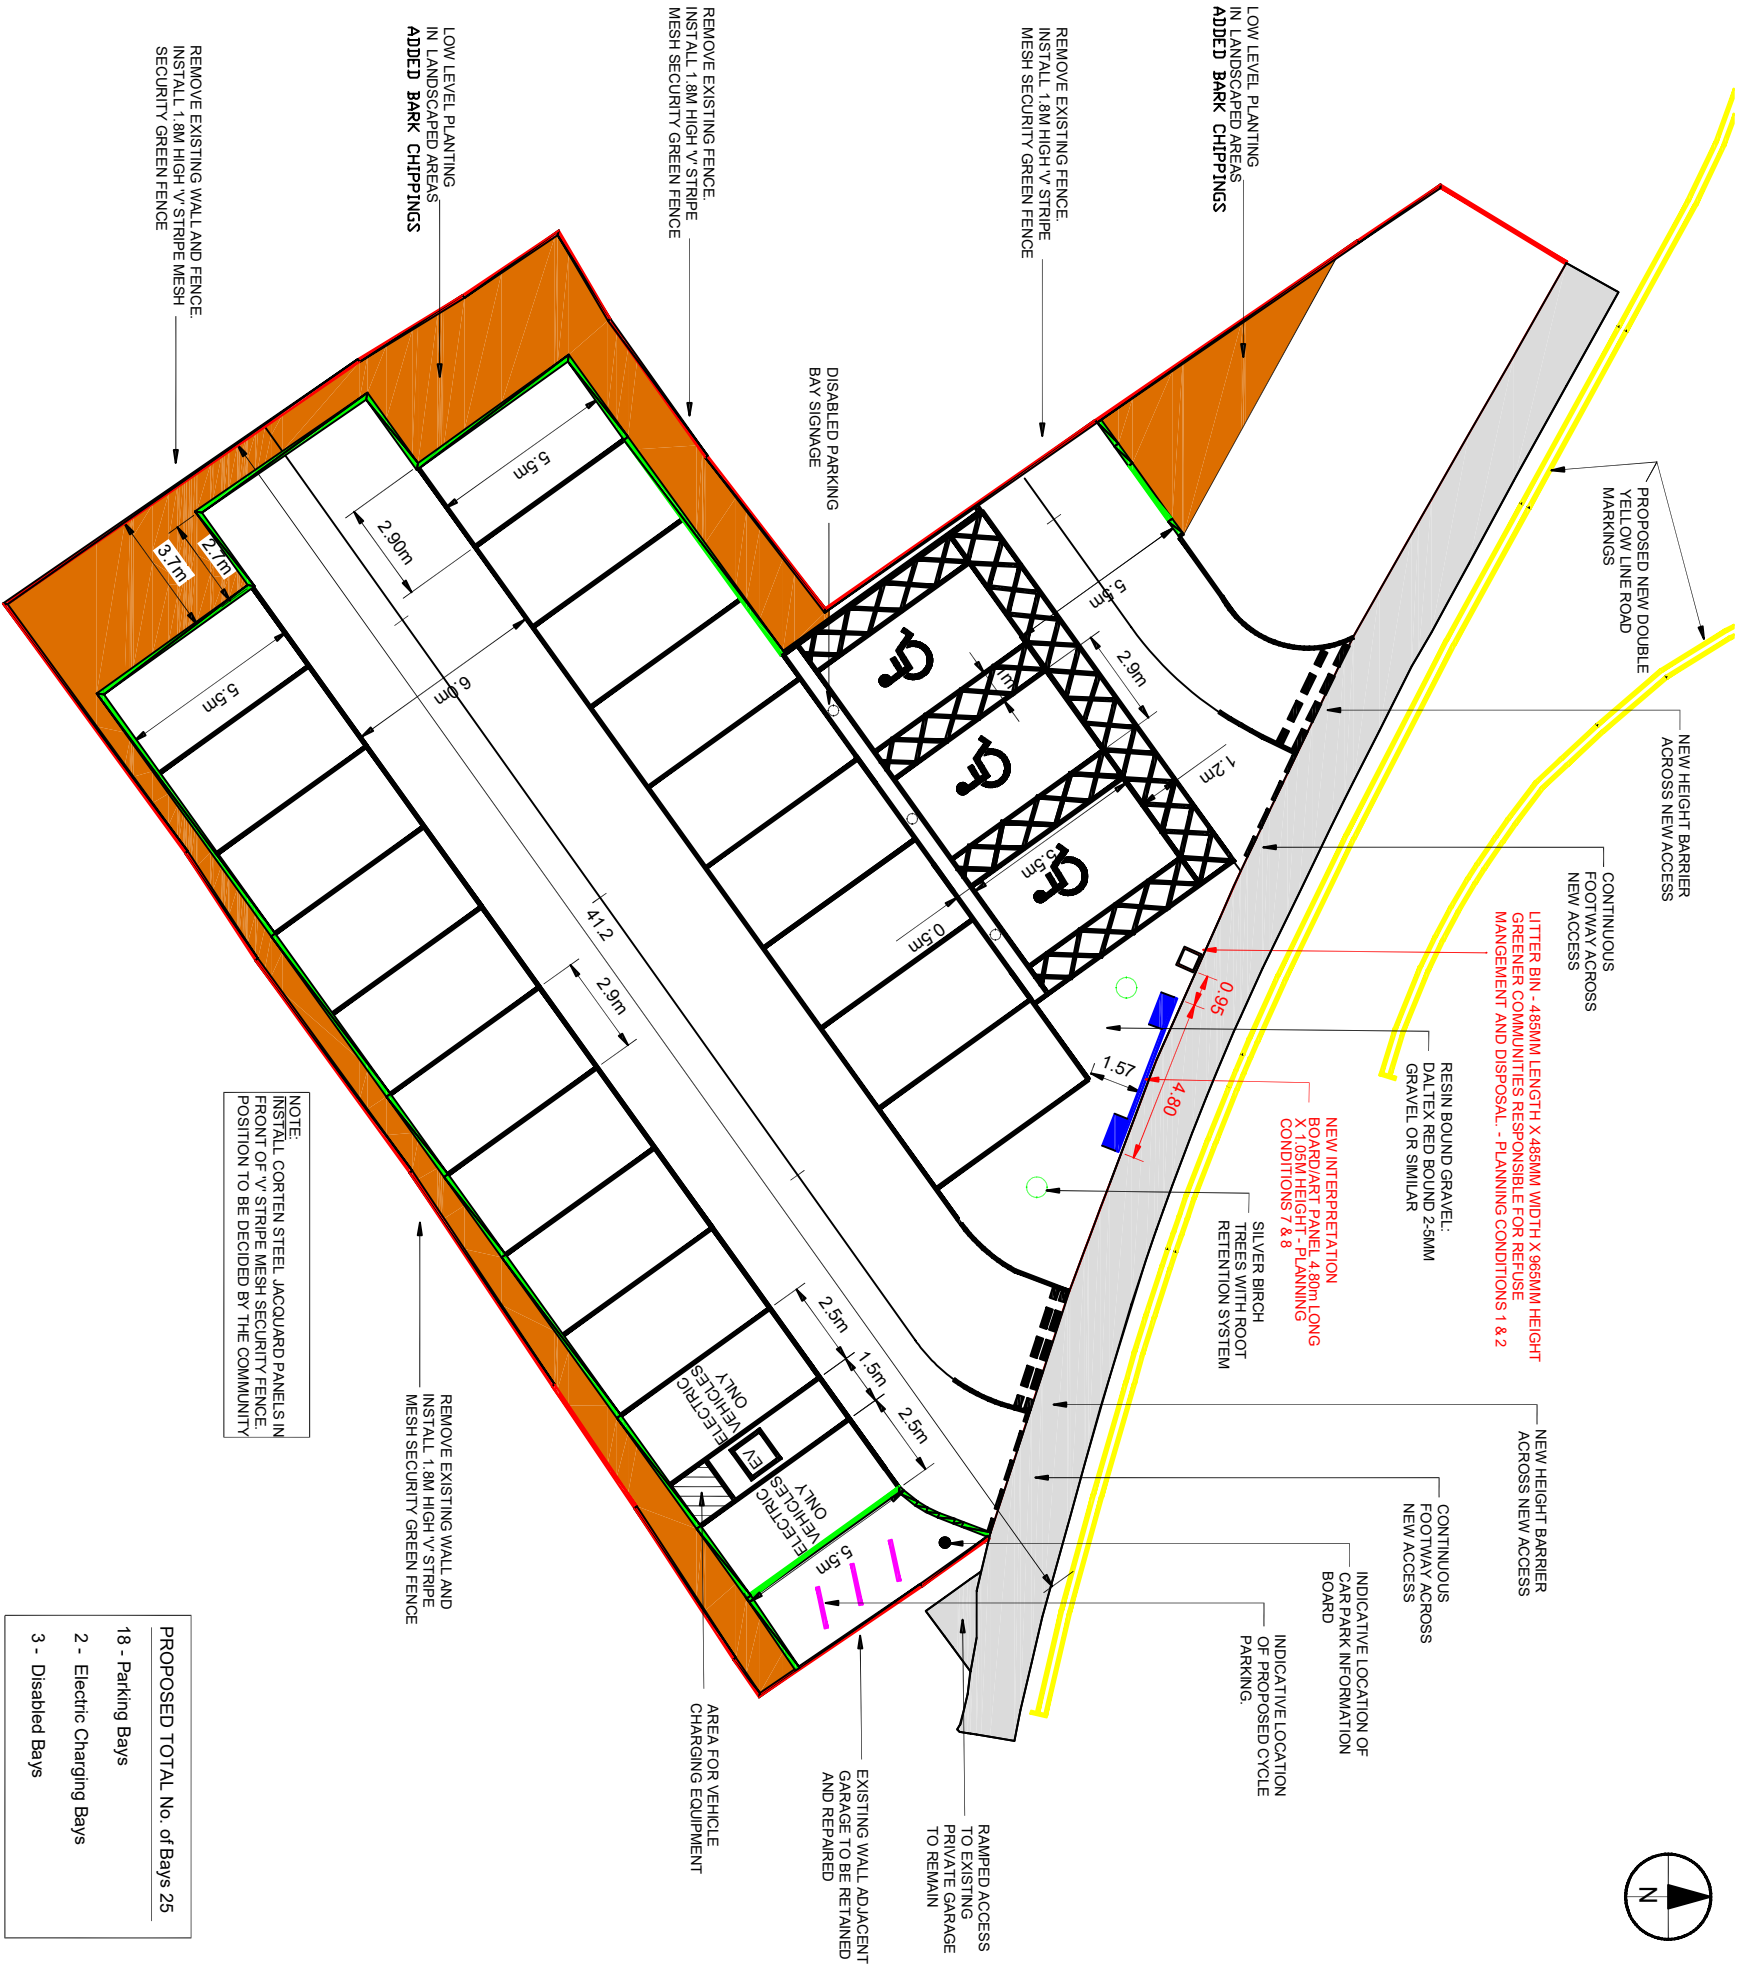

Specification for Adding Bark Chippings to Low-Level Planting Areas – Scope of Work
The proposed work involves the addition of bark chippings to landscaped areas within Brown's Street car park, Newmilns, where low-level planting has failed to establish effectively. This measure is intended to improve soil conditions, enhance the visual appeal of the site, and reduce ongoing maintenance challenges.

- Material Specification
- Type: Organic bark chippings derived from sustainably sourced softwood/hardwood species.
 - Particle Size: 25-50mm diameter to provide adequate soil coverage and aeration.
 - Depth: A minimum of 50mm and a maximum of 75mm across affected areas.
 - Moisture Content: Moderate moisture retention capacity to aid plant health while preventing excessive waterlogging.
 - Decomposition Rate: Slow decomposition to ensure longevity and reduce the frequency of replenishment.
 - Toxin-Free: Free from contaminants, pesticides, and herbicides to prevent soil degradation or harm to existing vegetation.


NOTE:
INSTALL CORTEN STEEL JACQUARD PANELS IN FRONT OF V-STRIPE MESH SECURITY FENCE POSITION TO BE DECIDED BY THE COMMUNITY

PROPOSED TOTAL No. of Bays 25

18 - Parking Bays

2 - Electric Charging Bays

3 - Disabled Bays

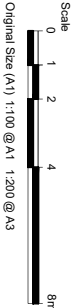

ISSUE/REVISION	
F	04/02/2026
E	22/09/2025
D	08/02/2022
C	31/01/2022
B	21/01/2022
A	11/06/2021
IR	

SHEET TITLE

SITE PLAN
Newmilns Car Park Design
General Arrangement

SHEET NUMBER

60613195-SHT-C-DD-0001 F