

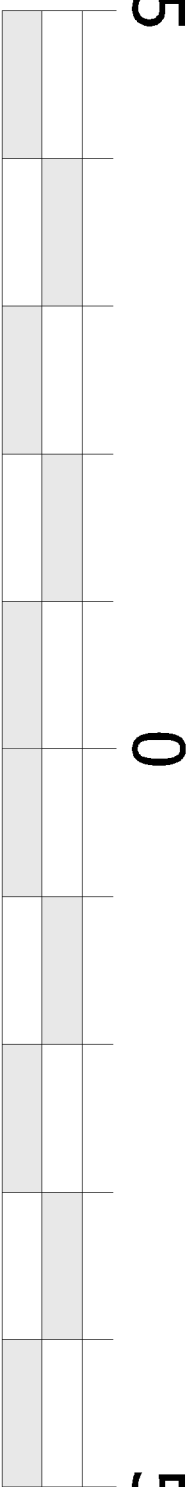
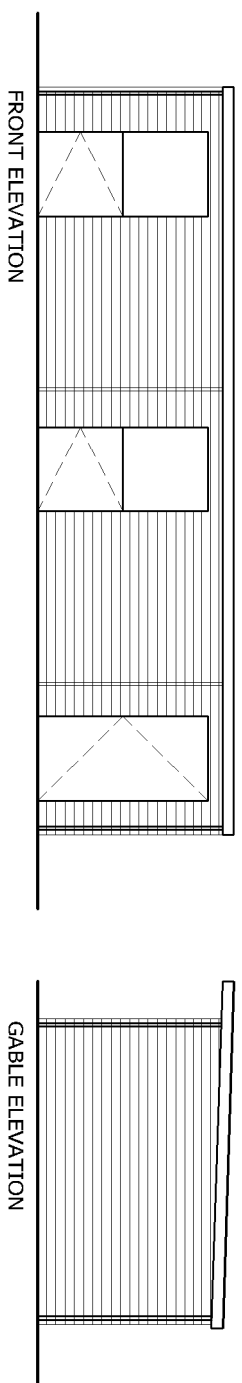


10 X 4M STABLE BLOCK

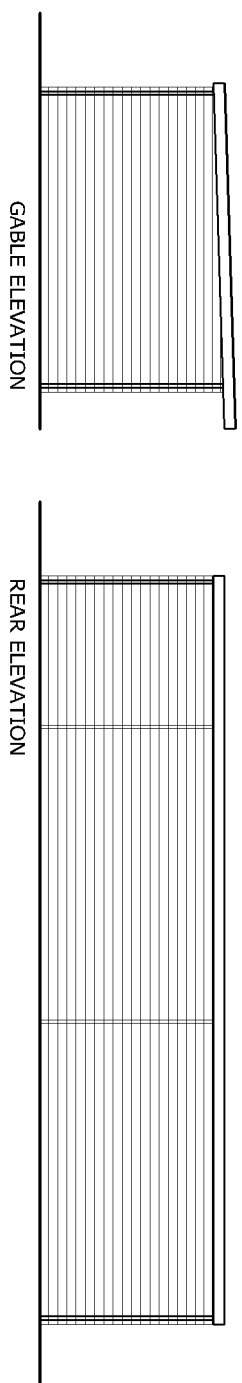

Metres @ 1:50

Metres @ 1:100

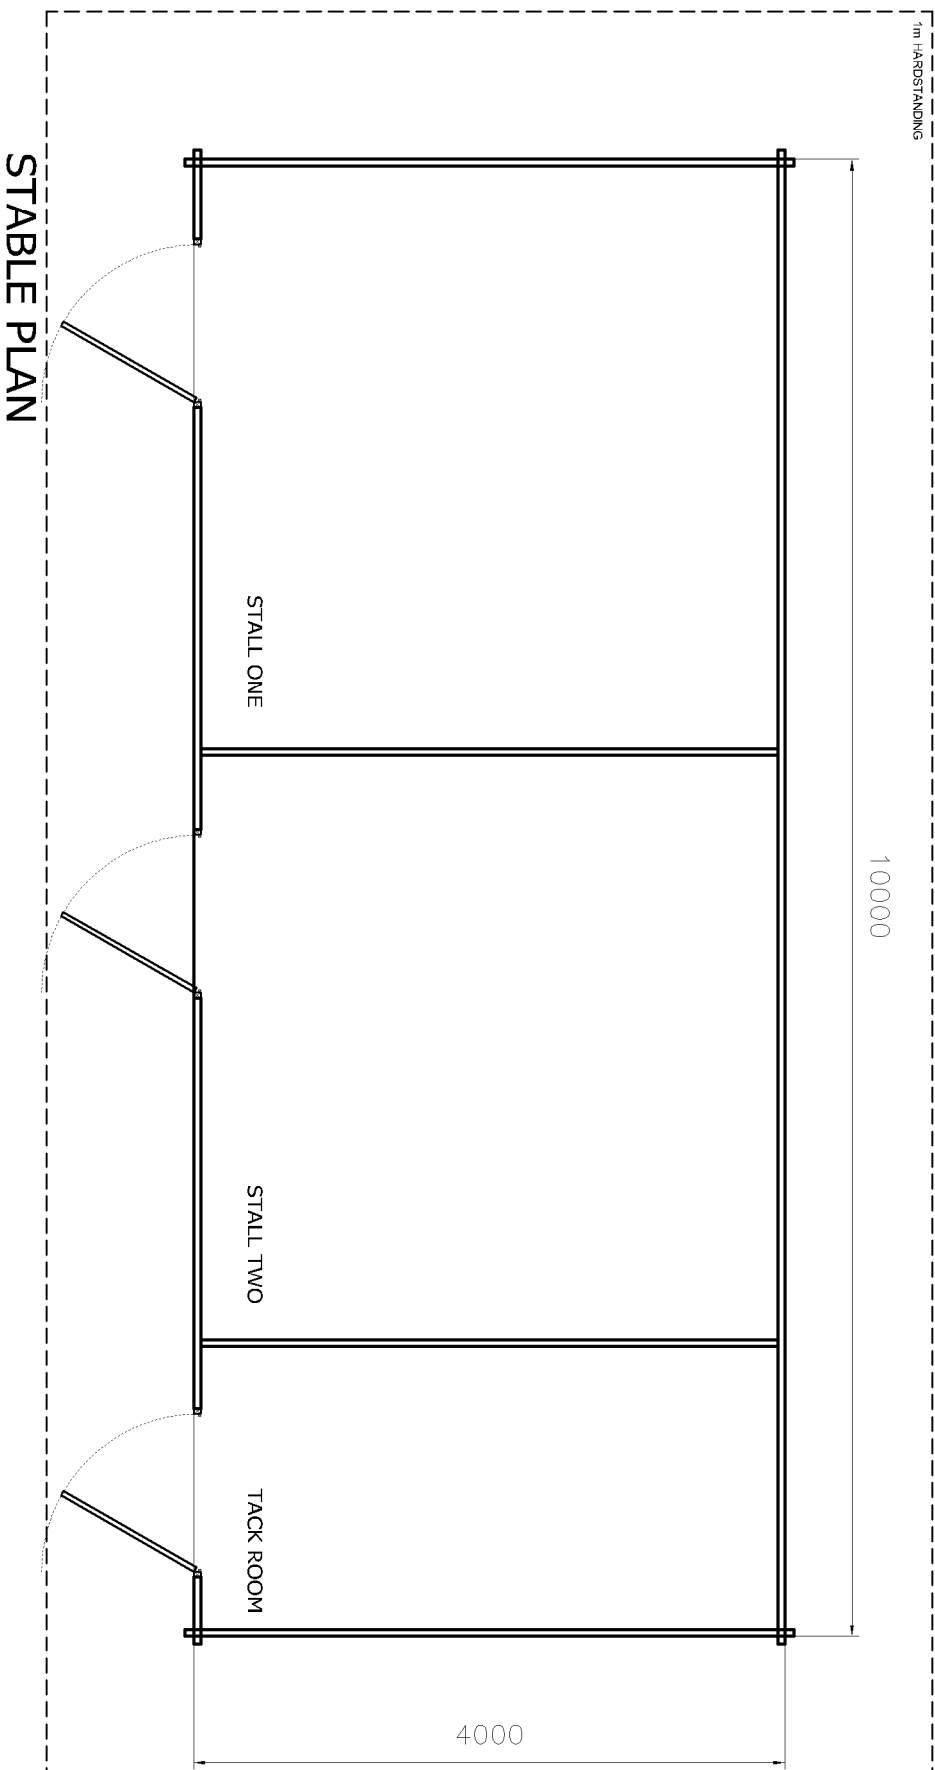

EmAjine Architectural
Architectural Design & Guidance
The Design Studio
9 Oakwood Avenue
PAISLEY
PA2 9NG
T: +44 (0) 7729 805101
E: emajine@consultant.com

Project
Dr A.J. Park
7 East Heads Steading,
Newmilns

Drawing
PLANS AND ELEVATIONS
10 X 4M STABLE BLOCK

Scale	Drawn By
1:50-100 @ A3	A.G.C.
Date	Drawing No
Dec 25	FPN_GA

Checked

[illegible]

Detail