

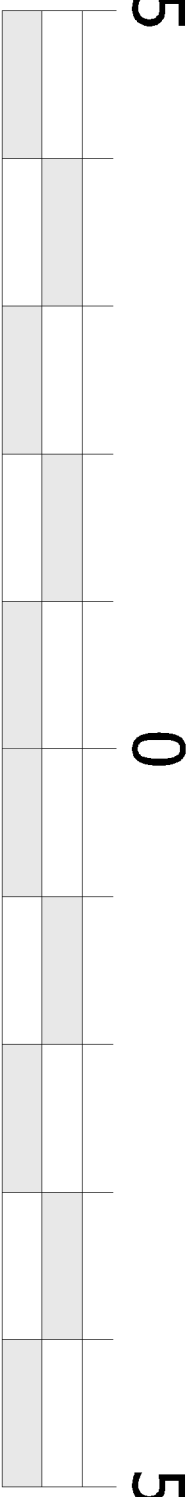
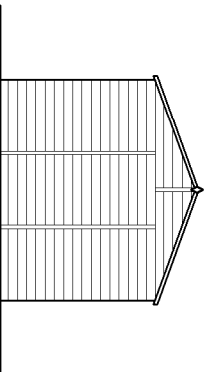
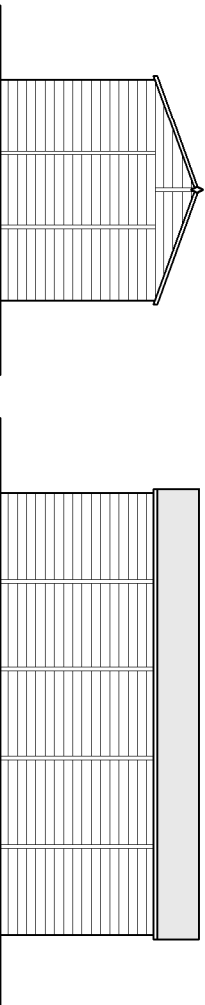
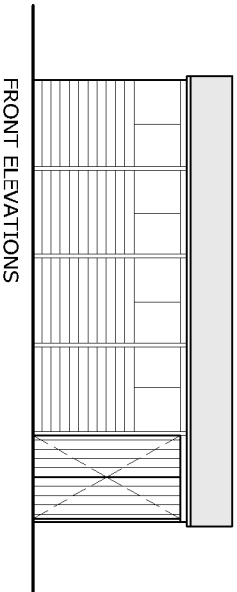


6 X 3M SHED

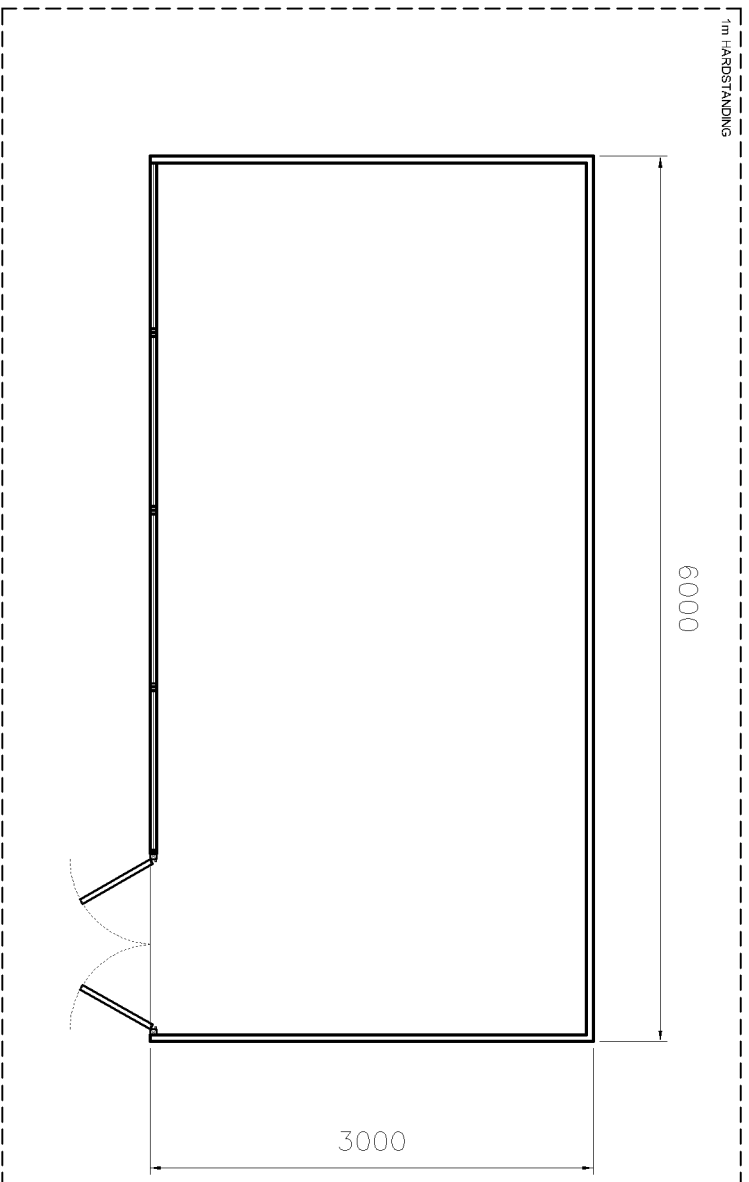

Metres @ 1:50

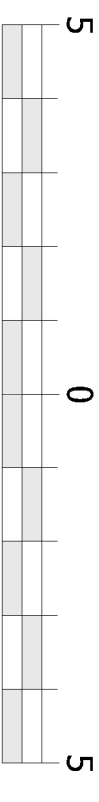

Metres @ 1:100

		EmAjine Architecture	
Architectural Design & Guidance		Project	
The Design Studio 9 Oakwood Avenue PAISLEY PA2 9NG		Dr A.J. Park 7 East Heads Steading, Newmilns	
E: emajine@constant.com T: +44 (0) 7729 805101		Drawing	
PLANS AND ELEVATIONS 6 x 3m Shed			
Scale		Drawn By	
1:50-100 @ A3		A.G.C.	
Date		Drawing No	
Dec 25		FPN_GA_03 (31-25)	
		.	
		Issue	
		Date	
		Detail	
		AMENDMENTS	