


13.5 X 4.5M POLYTUNNEL


13500

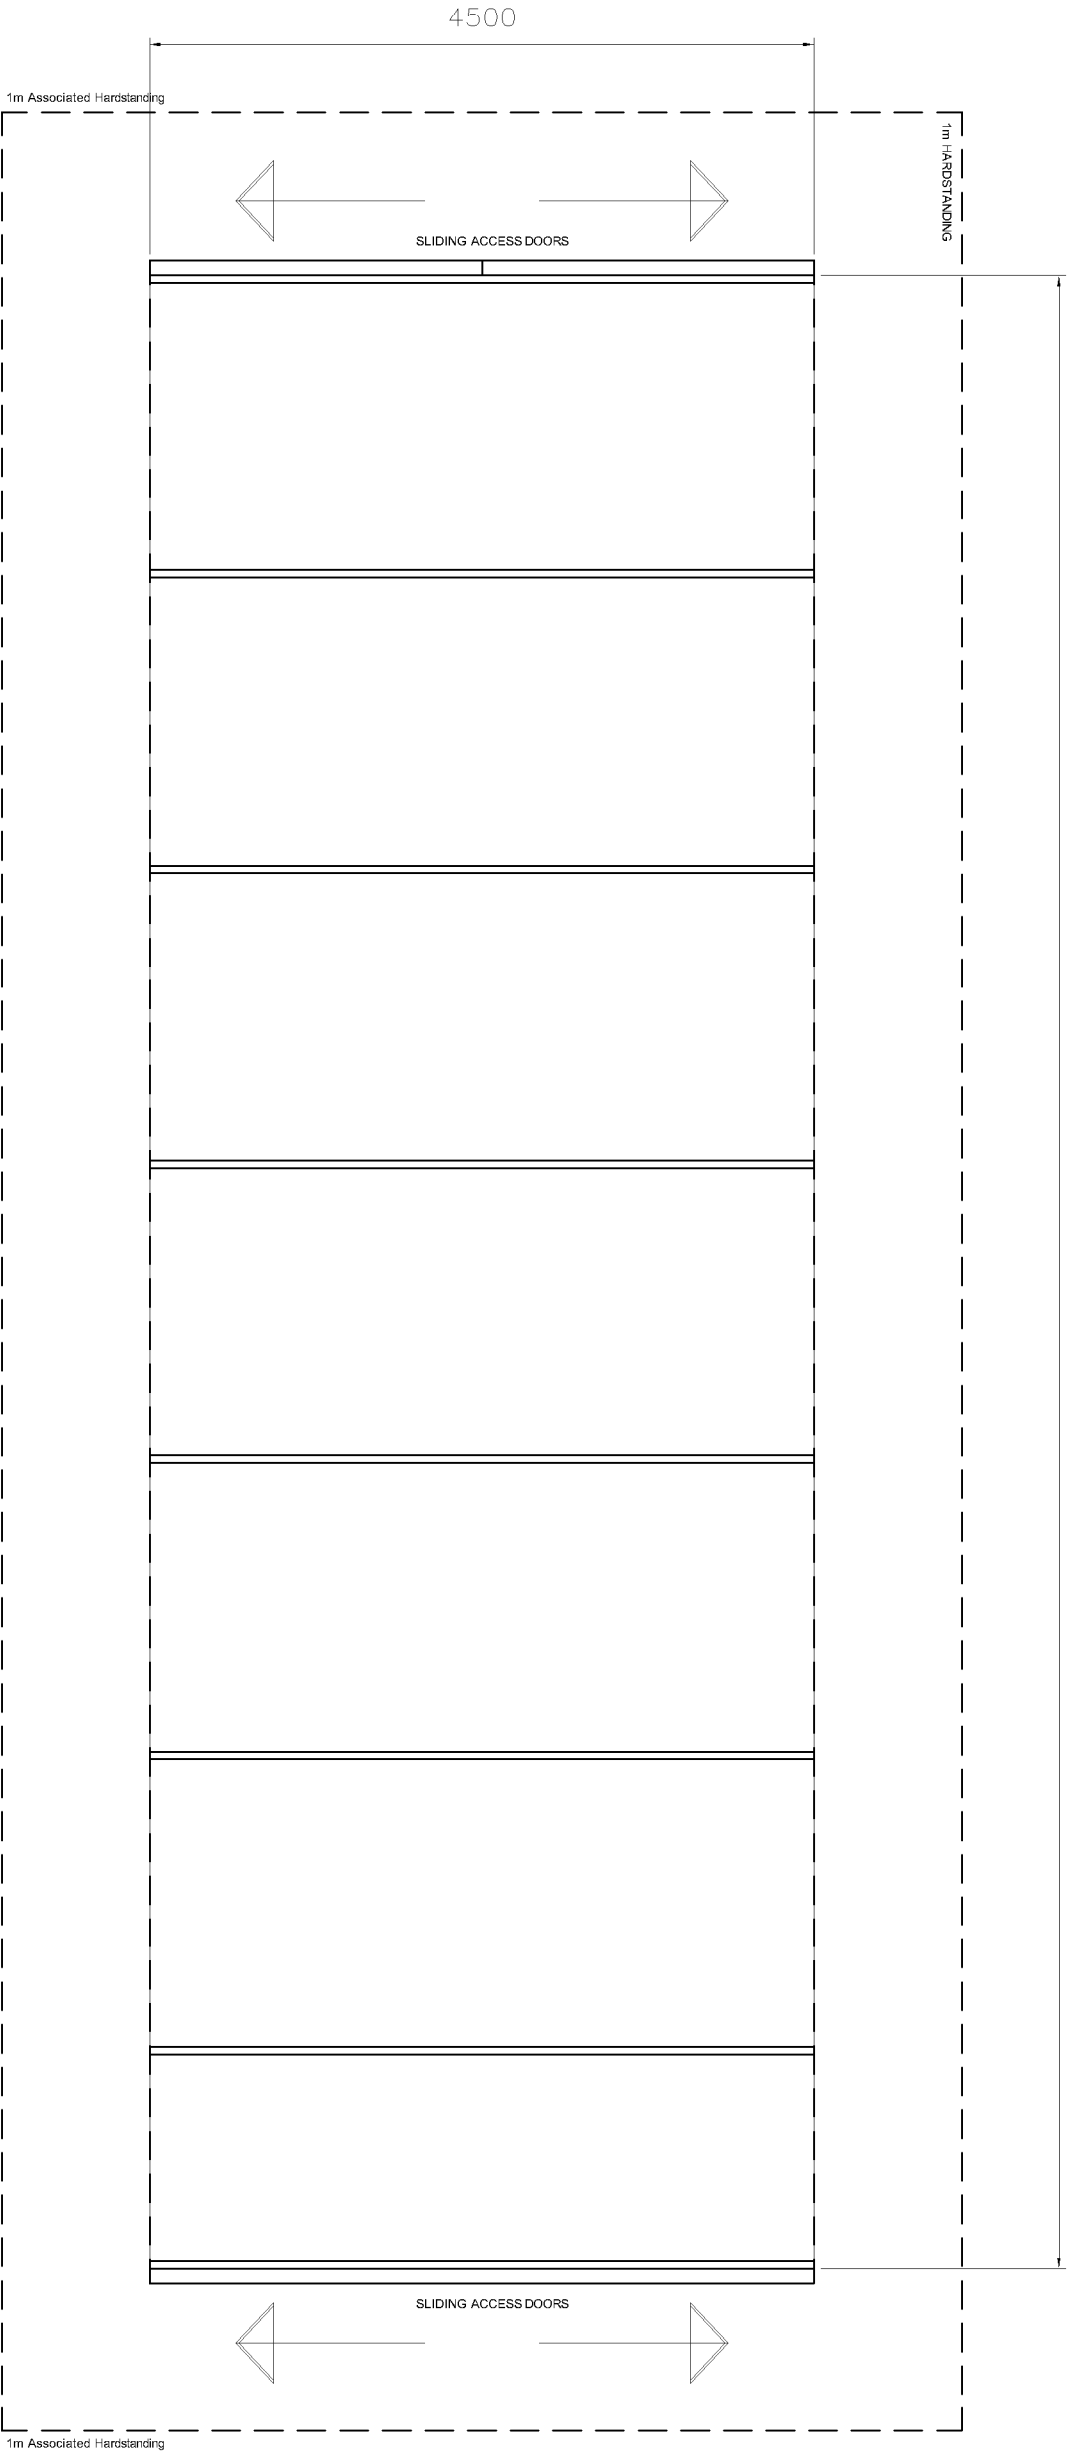


POLYTUNNEL



SIDE ELEVATIONS

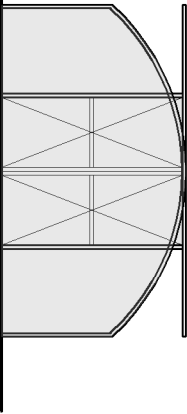

END ELEVATIONS

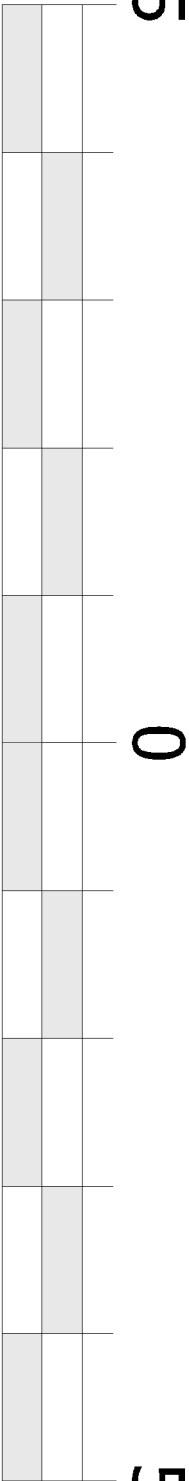

Metres @ 1:50

Metres @ 1:100

	EmAjlne Architecture Architectural Design & Guidance The Design Studio 9 Oakwood Avenue PAISLEY PA2 9NG E: emajlne@consultant.com T: +44 (0) 7729 805101		Project Dr A.J. Park 7 East Heads Steading, Newmilns		Drawing PLANS AND ELEVATIONS 13.5 x 4.5m Polytunnel		Scale 1:50-100 @ A3 A.G.C.		Drawn By A.G.C.		Checked					
	Date Dec 25		Drawing No FPN_GA_02 (31-25)		.		Issue AMENDMENTS		Date						Detail	