



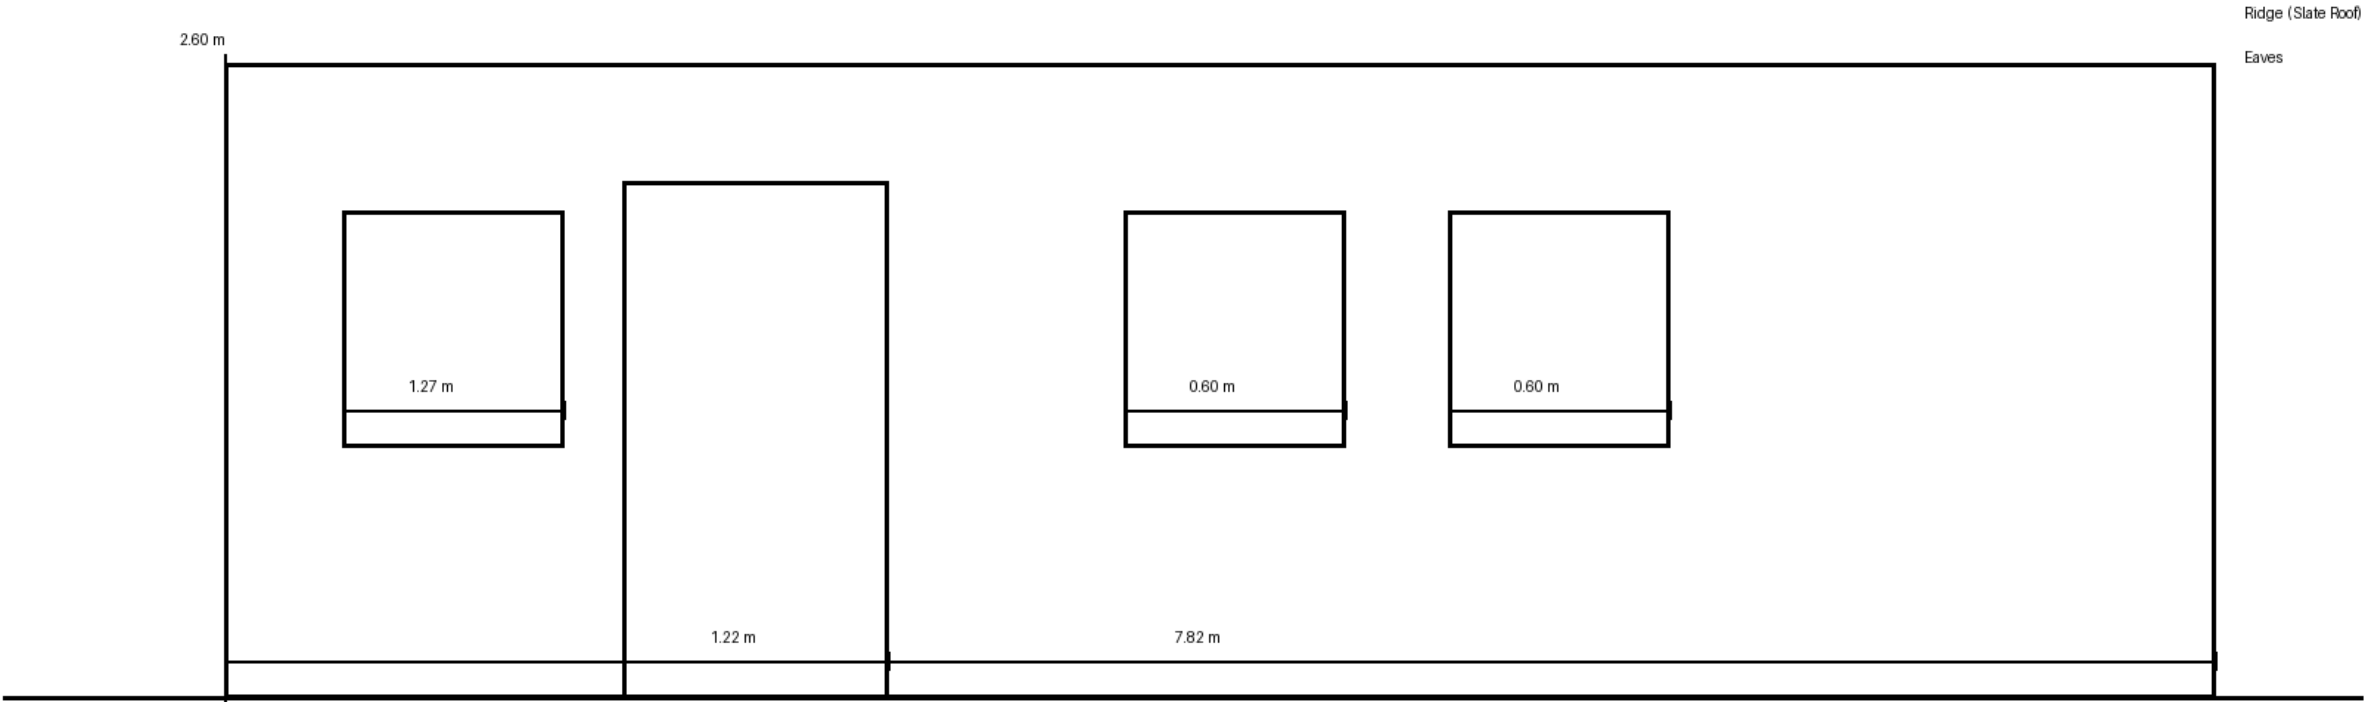

Finish: Cream masonry paint to match neighbouring properties
Windows: UPVC double glazed (like-for-like replacement)
Door: Original storm door restored and repainted
Roof: Existing natural slate retained



Project: Terraced Dwelling ■ External Alterations
Drawing: Existing & Proposed Elevation
Scale: 1:100 @ A3
Date: 02/02/2026
Drawn by: ChatGPT
Rev: A | Status: Planning

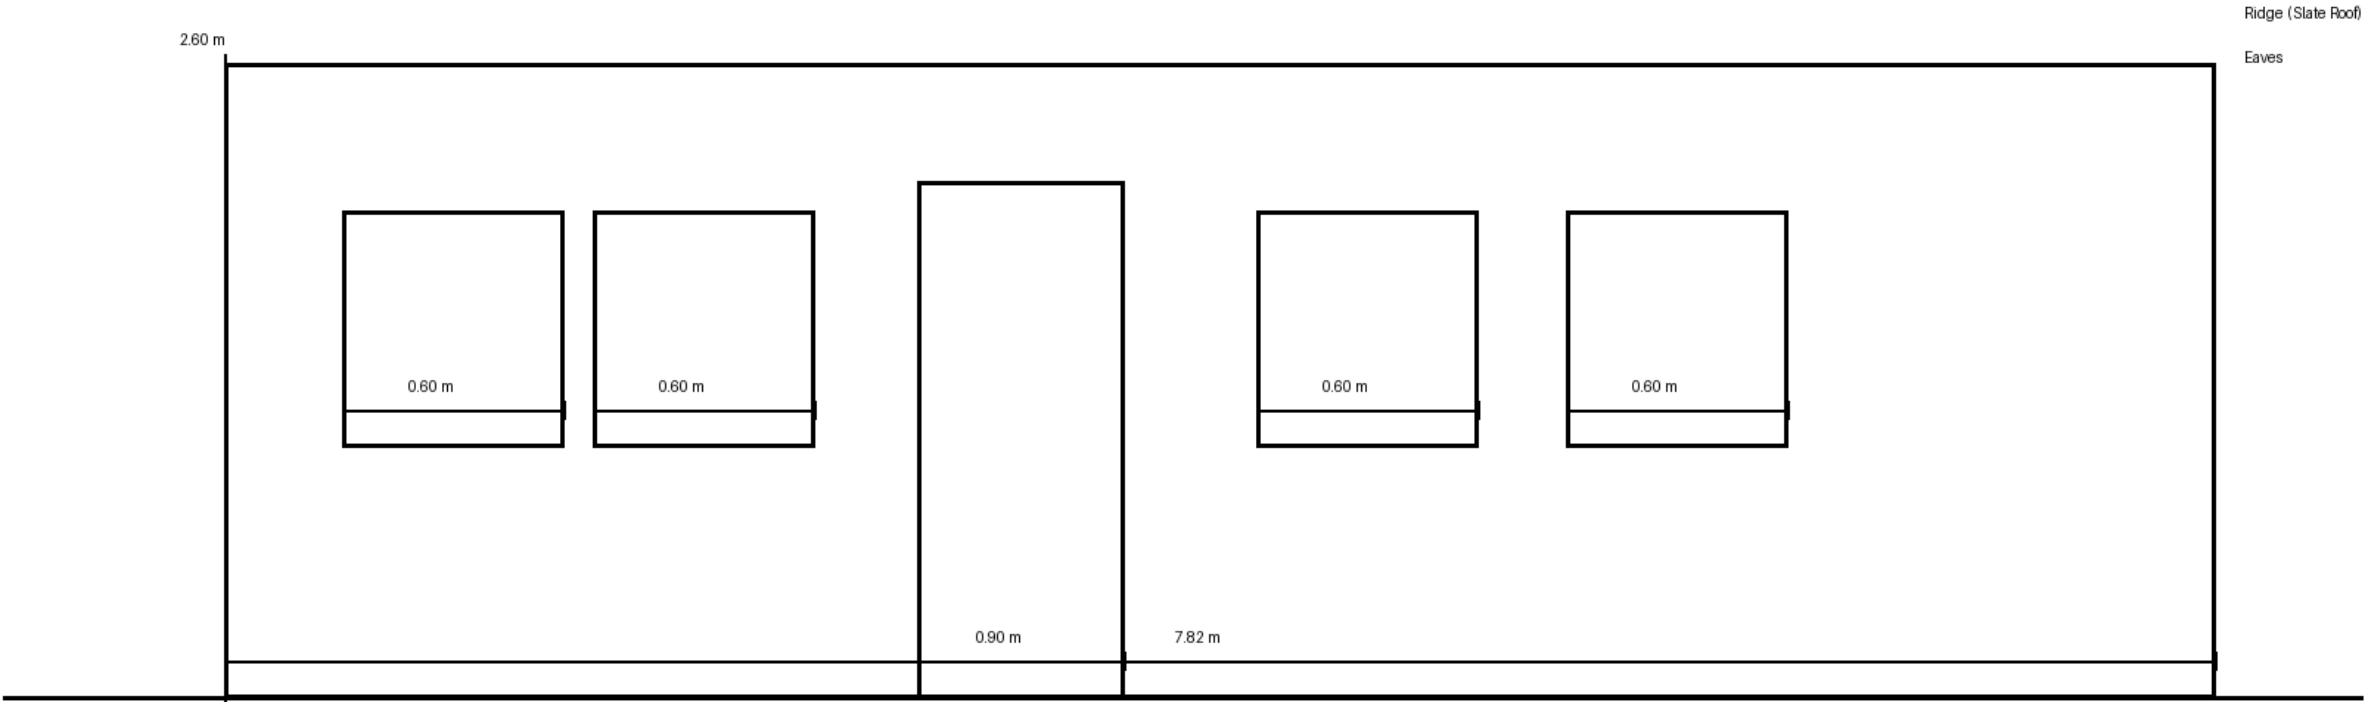

Finish: Cream masonry paint to match neighbouring properties
Windows: UPVC double glazed (like-for-like replacement)
Door: New UPVC glazed rear door
Roof: Existing natural slate retained



Project: Terraced Dwelling & External Alterations
Drawing: Existing & Proposed Elevation
Scale: 1:100 @ A3
Date: 02/02/2026
Drawn by: ChatGPT
Rev. A | Status: Planning