


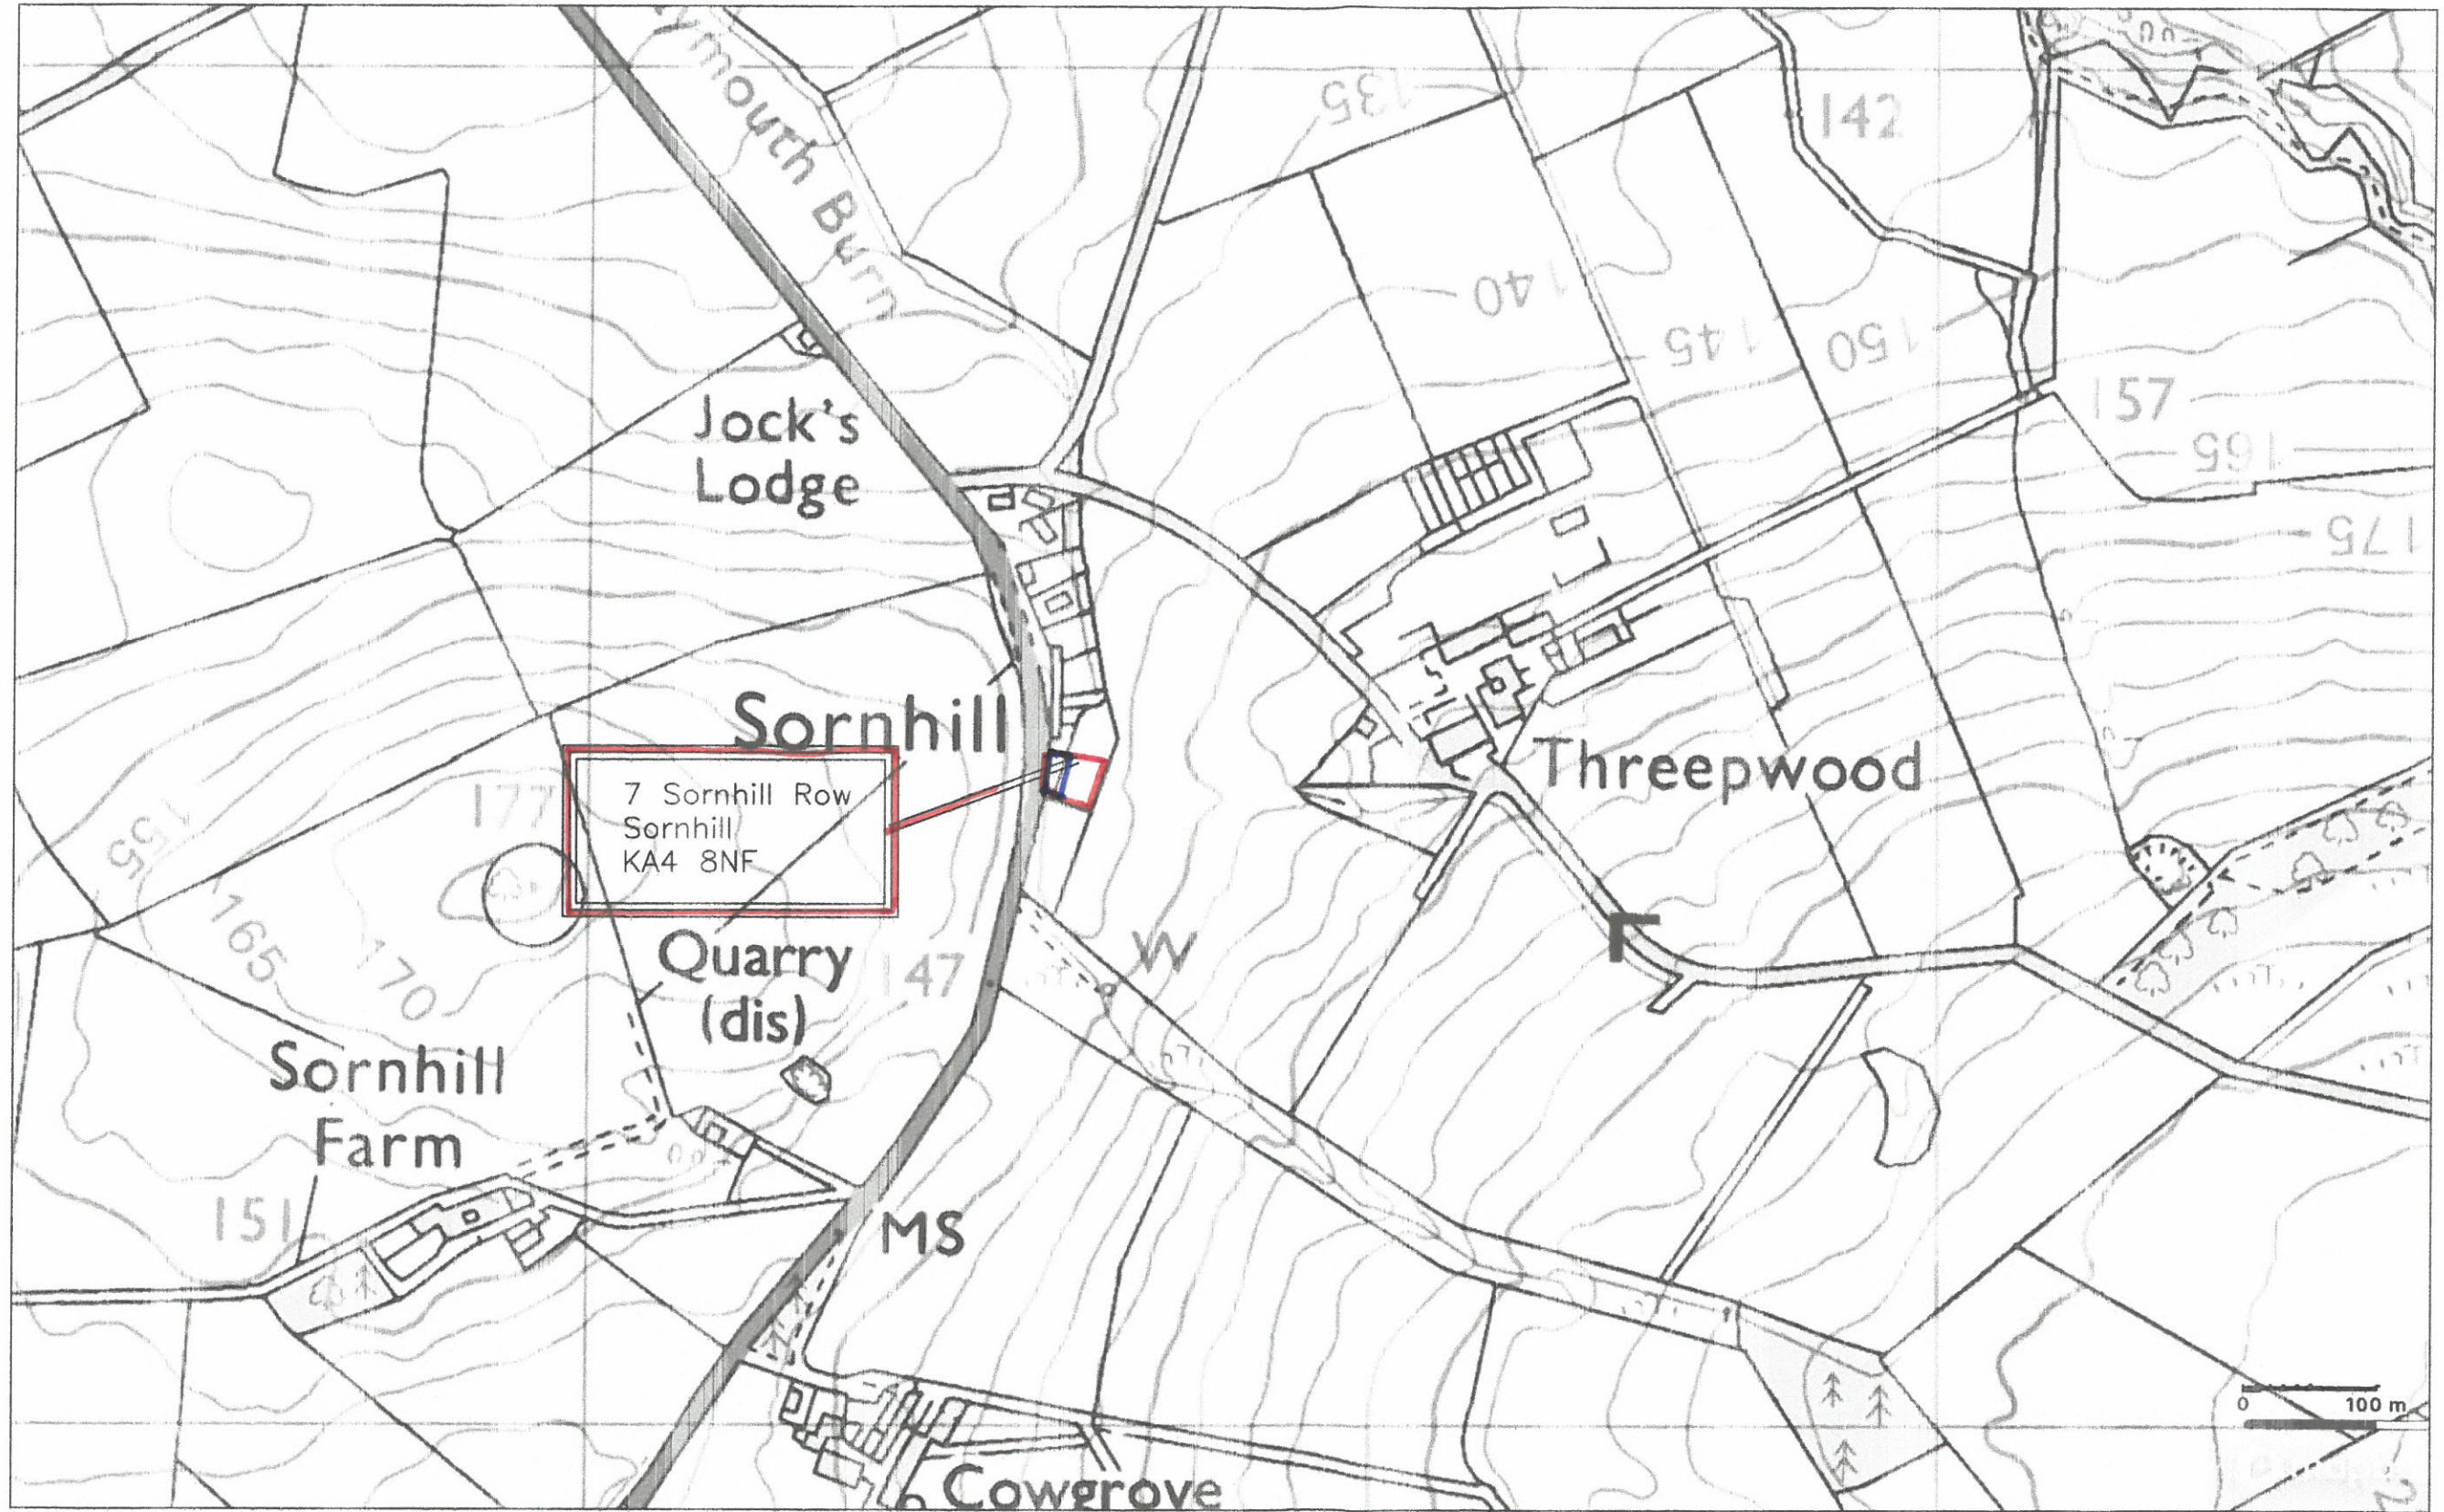

SCALE 1-5000

Retrospective Planning Application
7 Sornhill Row, Sornhill, KA4 8NF.
date:—16/2/26