



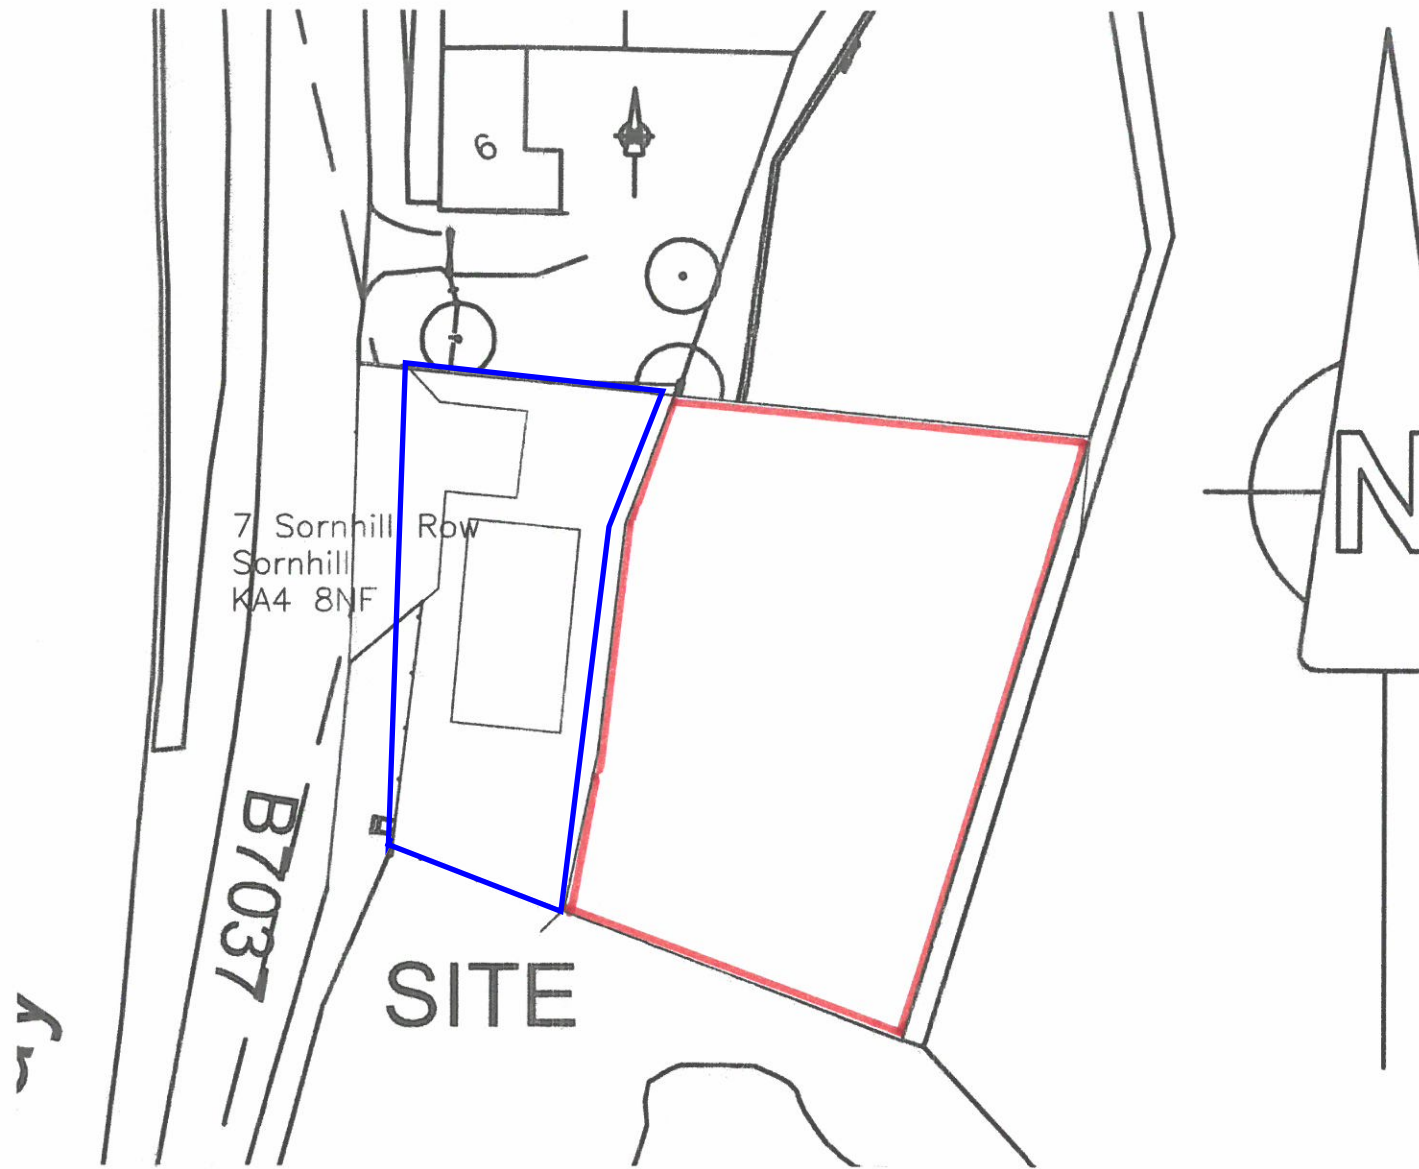


PLAN AS EXISTING.

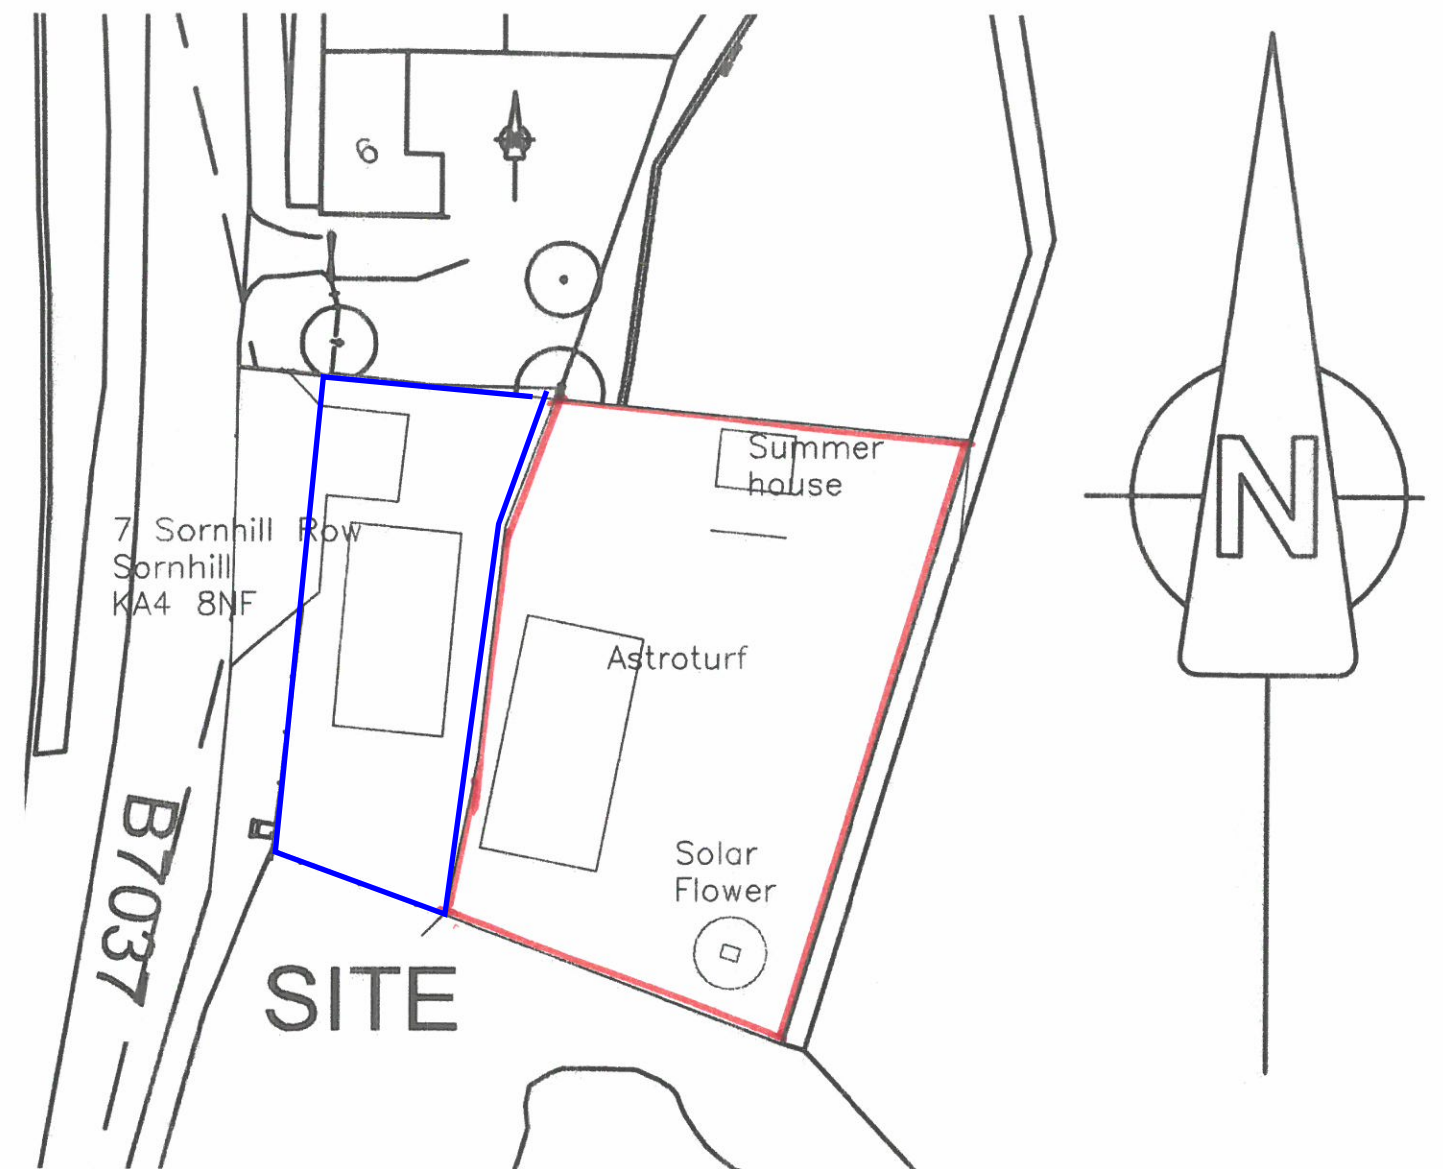

PLAN AS PROPOSED.

Scale 1-500

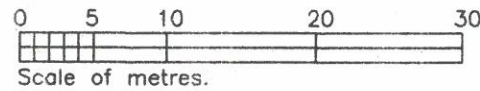

Retrospective Planning Application
7 Sornhill Row, Sornhill, KA4 8NF.
date:—.....16/2/26.....