

BRN : 134392
CPH : 69/214/0003

VE-TECH CONCRETE LTD

ARCHITECTURAL SERVICES

Strandhead Farm, Tarbolton, KA5 5NP
Tel : 01292 540525

note
Do not scale this drawing, use figured dimensions only,
check dimensions on site, report any discrepancies to
the client before proceeding

client / project


Allanton Farming
New agricultural cattle shed
Allanton Farm, Darvel, KA17 OLY

drawing
Location Plan

job no.	dwg no.	date
n/a	E(--)-01	Apr. '26
scale	drawn by	rev.
1:10,000	J. Baird	

revision nr / date / description

drawing status

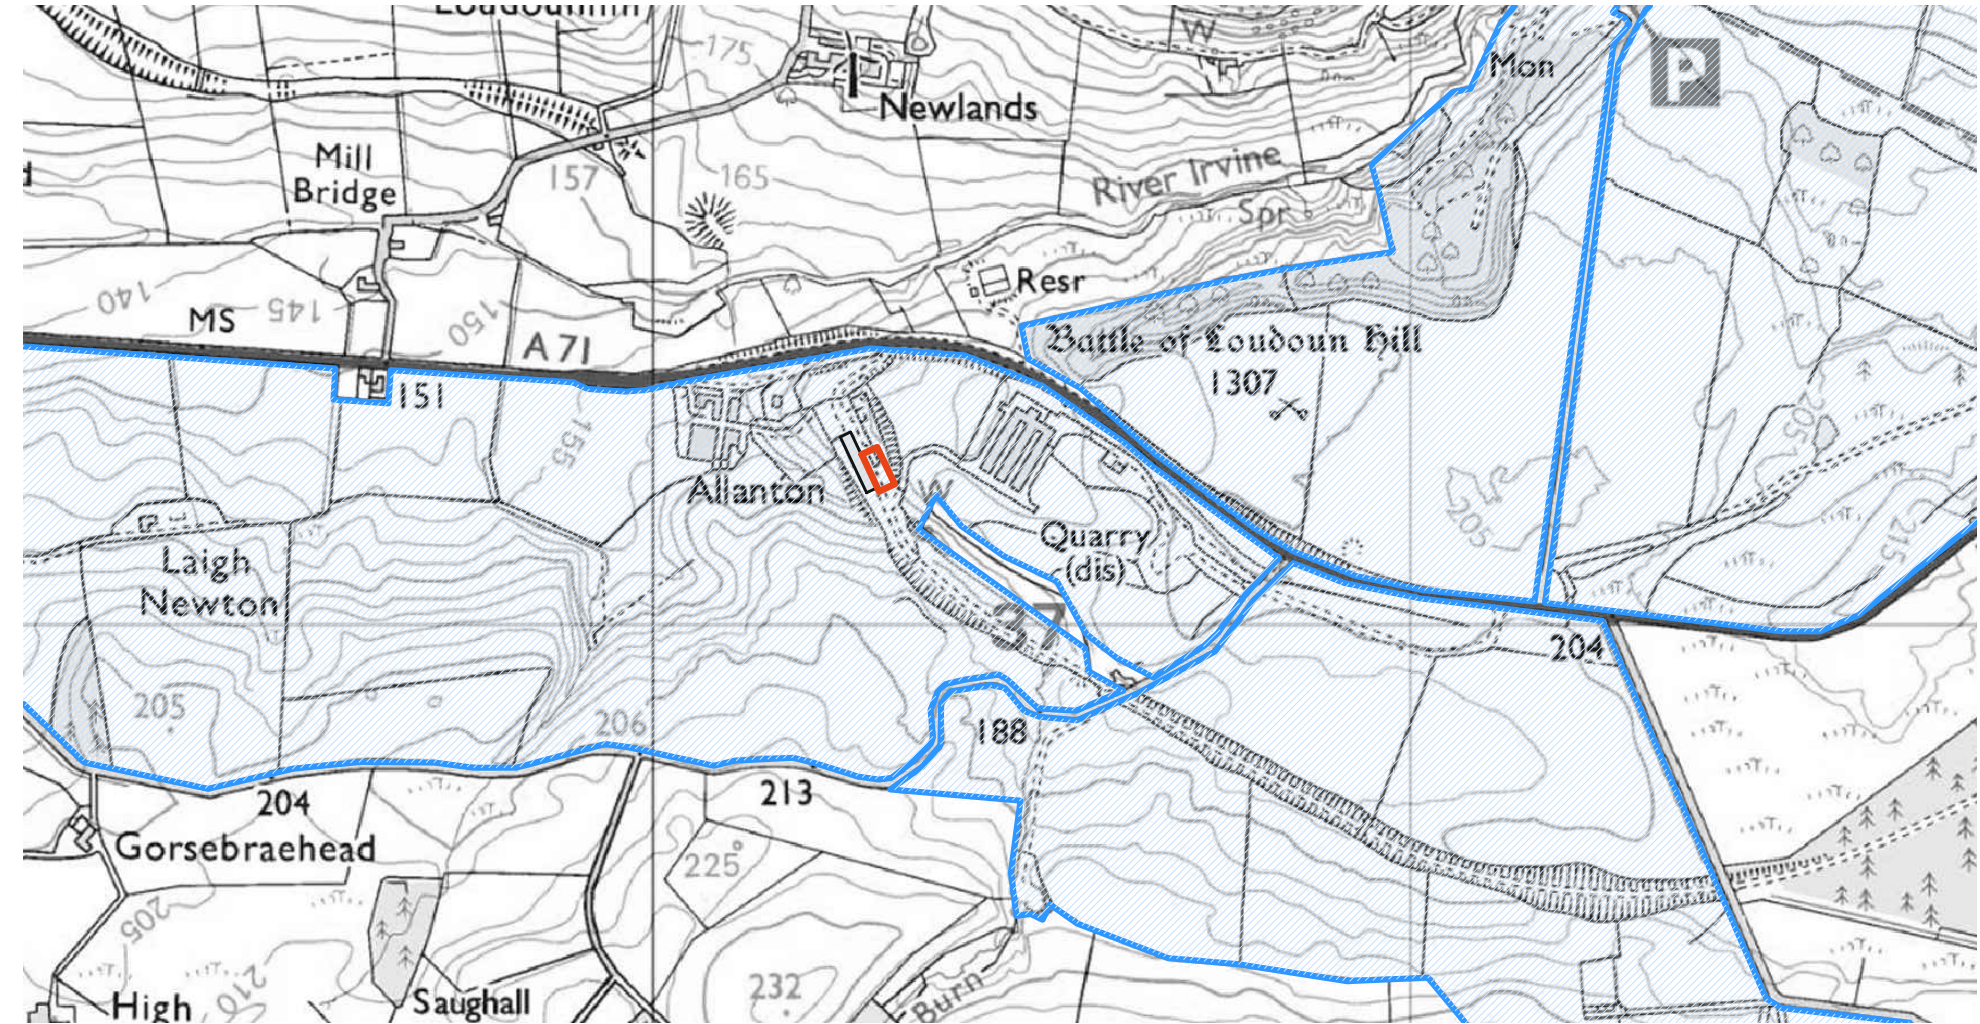

 - Area shown thus owned by applicant

