


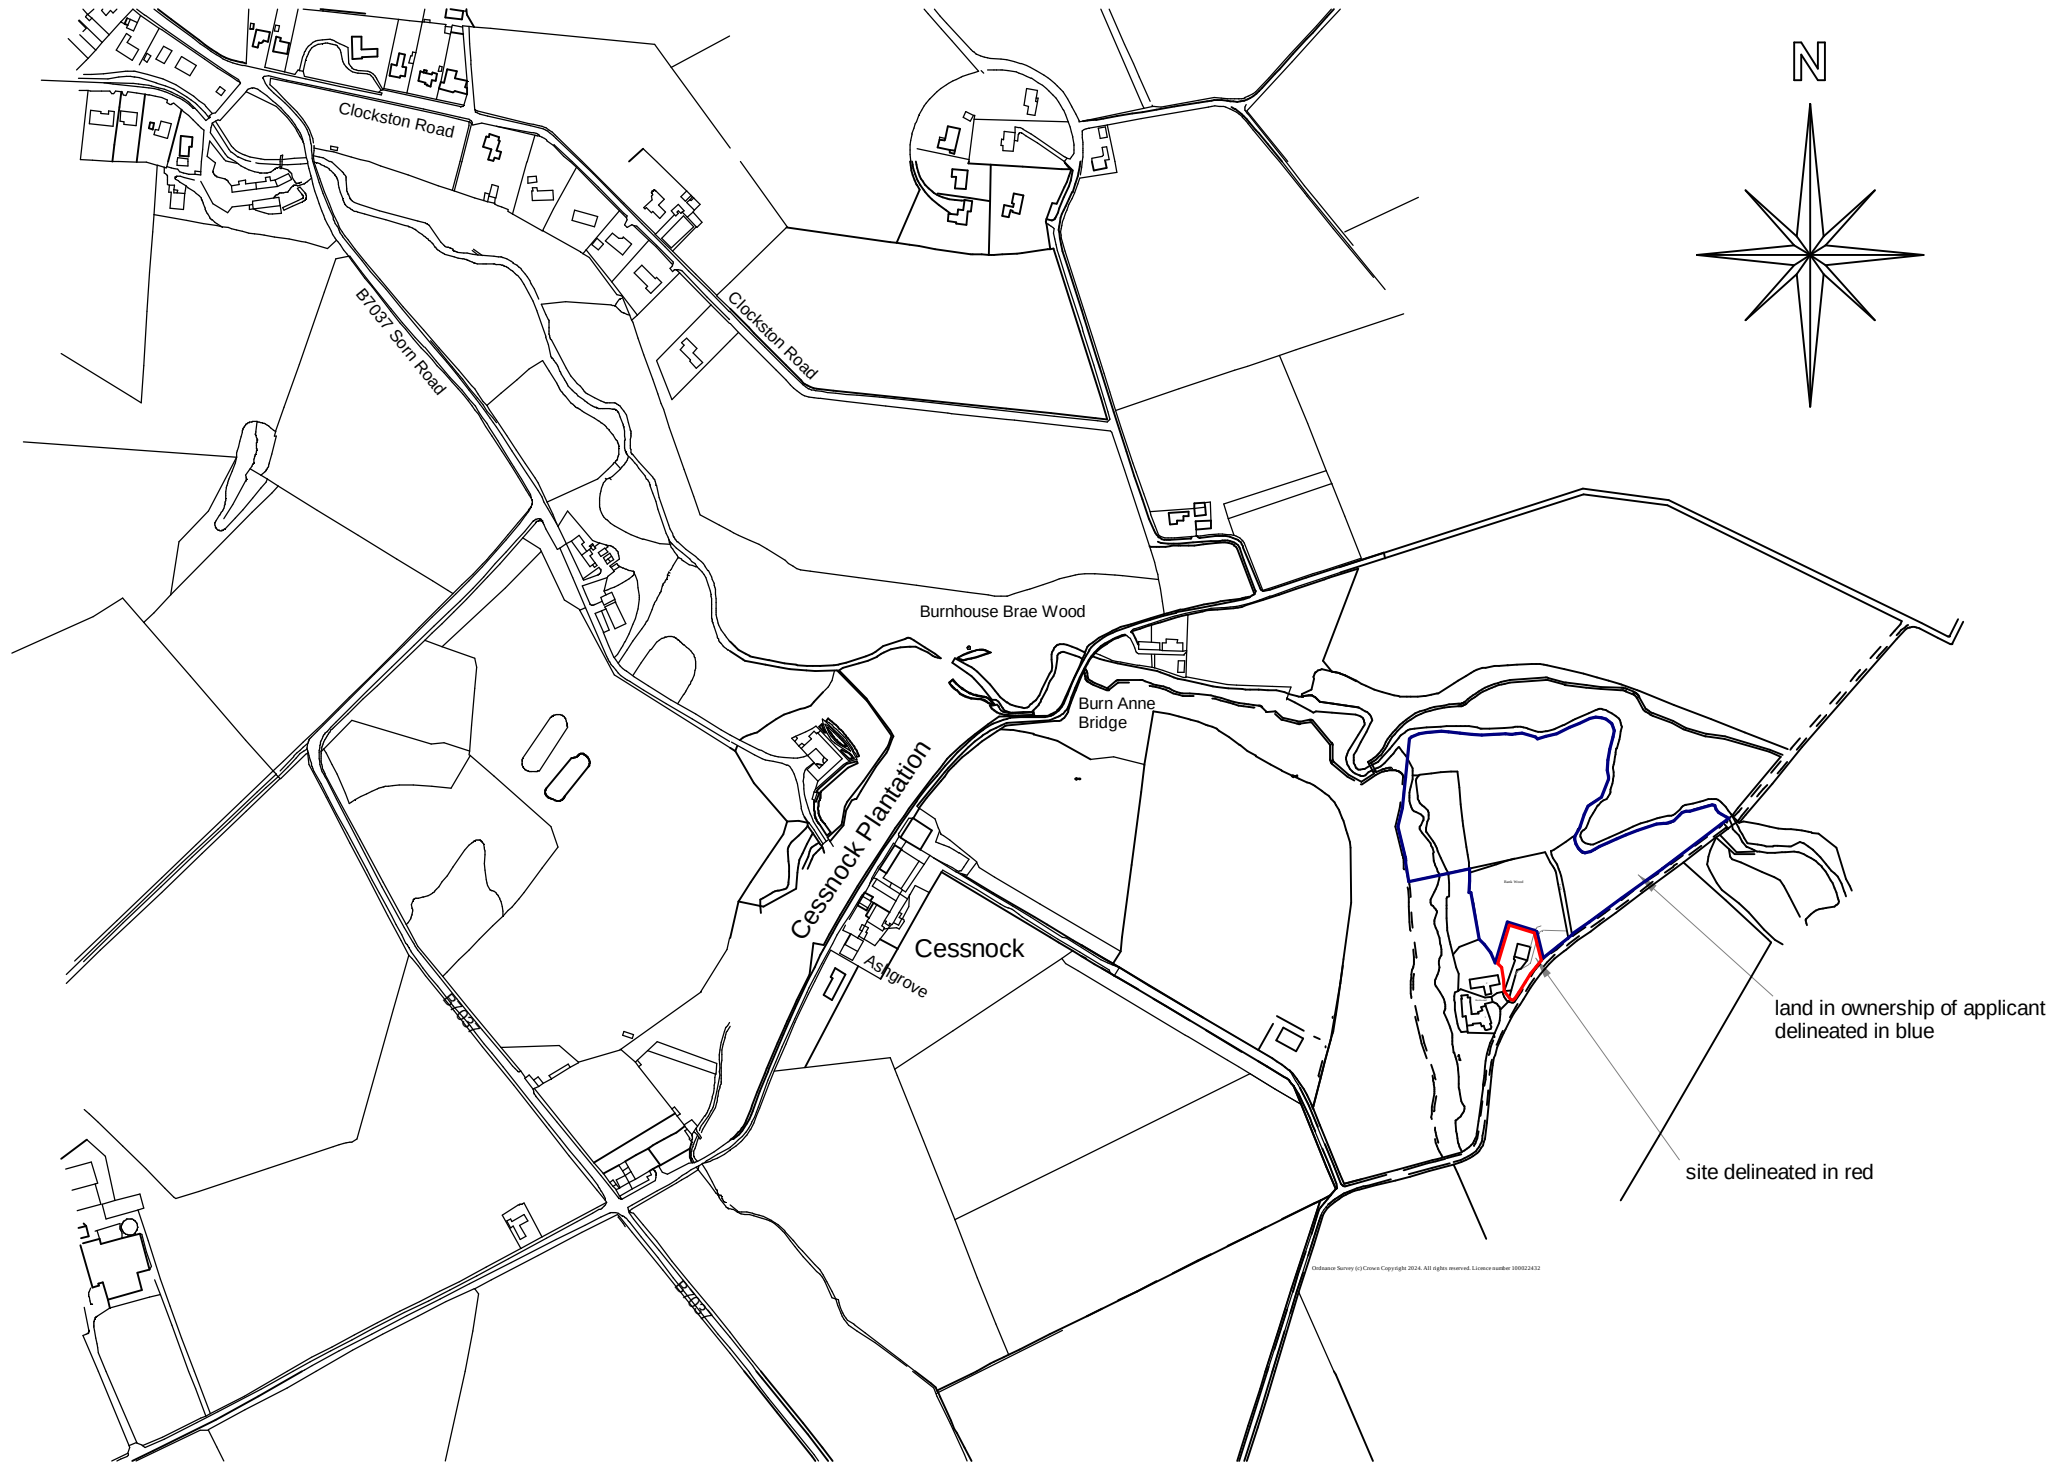

Location Plan 1:25,000

Publication Survey (c) Crown Copyright 2024. All rights reserved. Licence number 100022822