
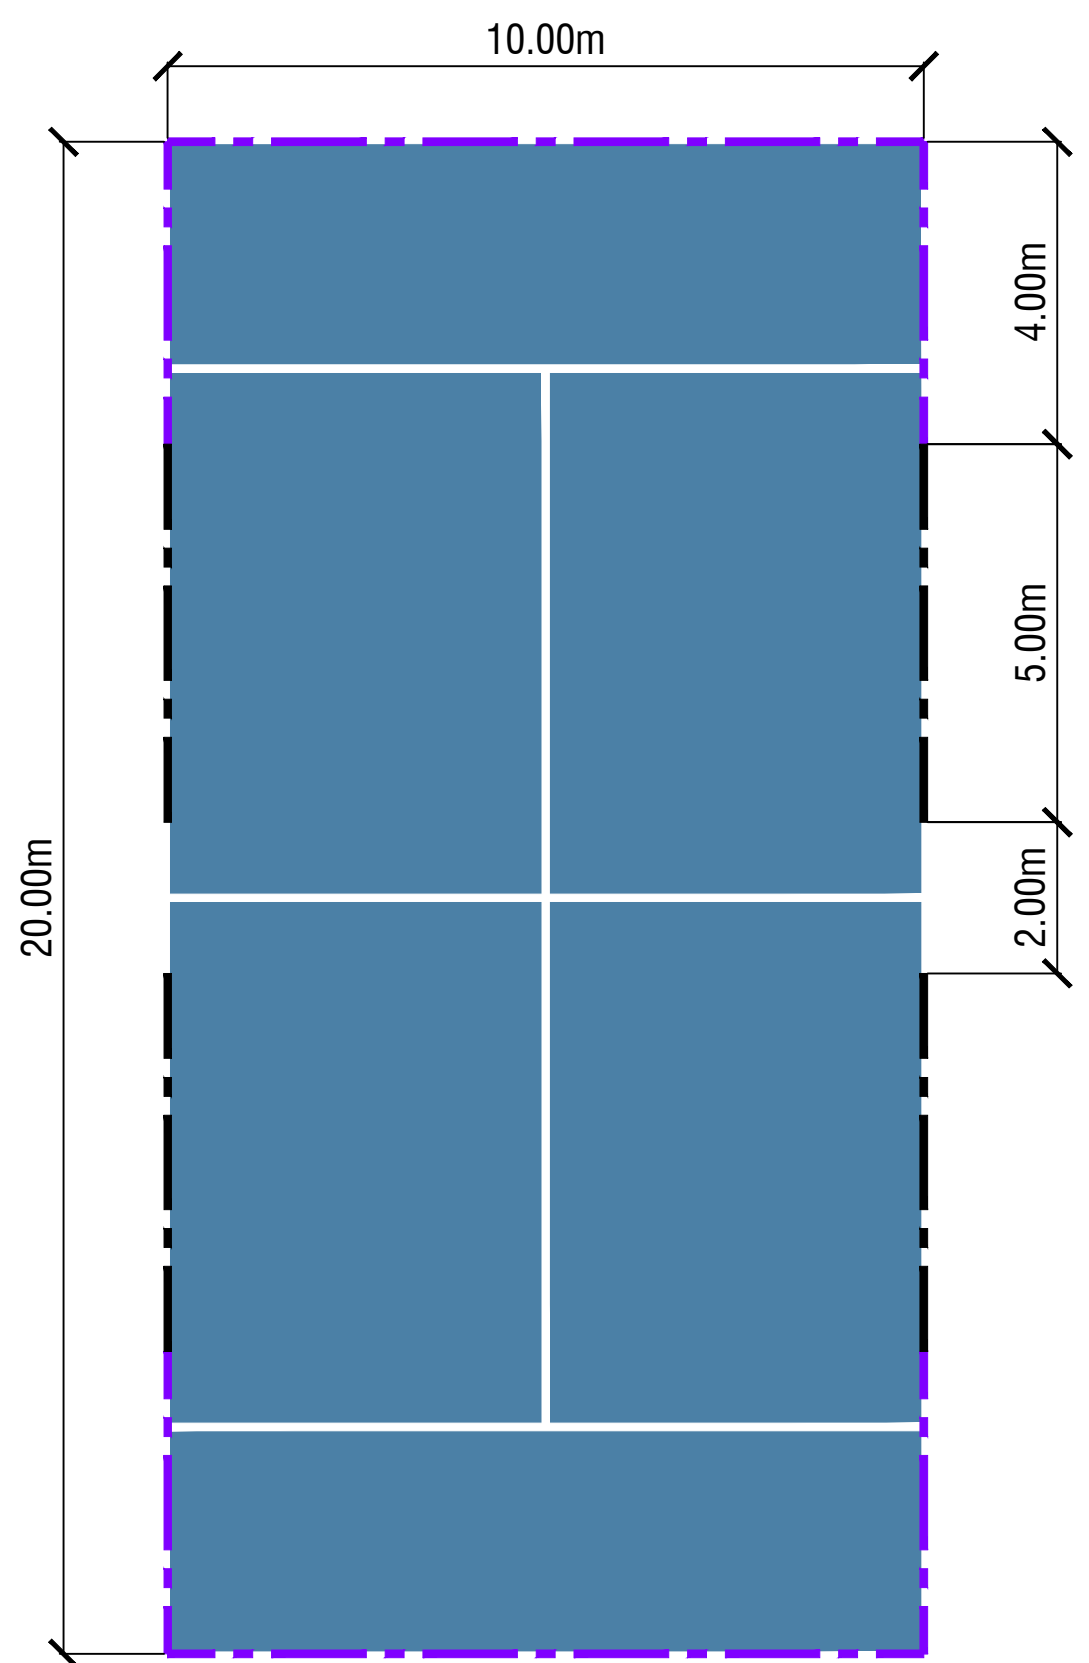


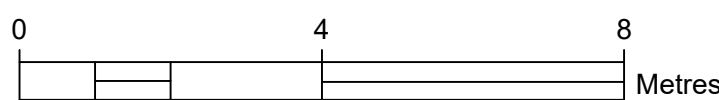

TYPICAL PADEL COURT PLAN

---

Scale 1:100

[illegible]