



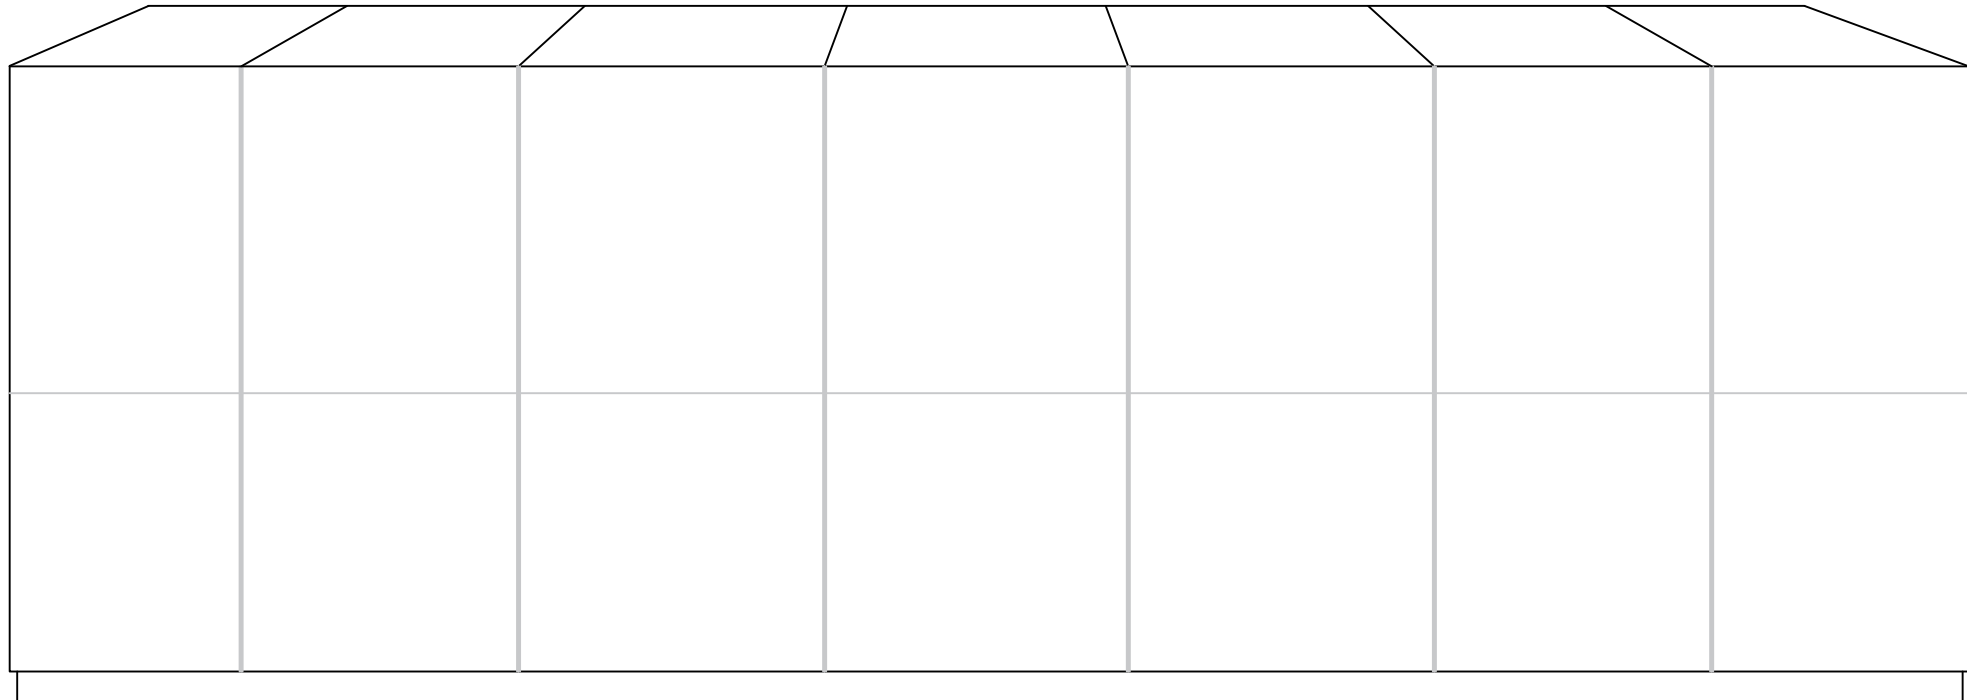


1_Elevation
1:25 @ A3

2.300M
TOP OF WALL
2.100M
TOP OF WALL
0.000
FGL

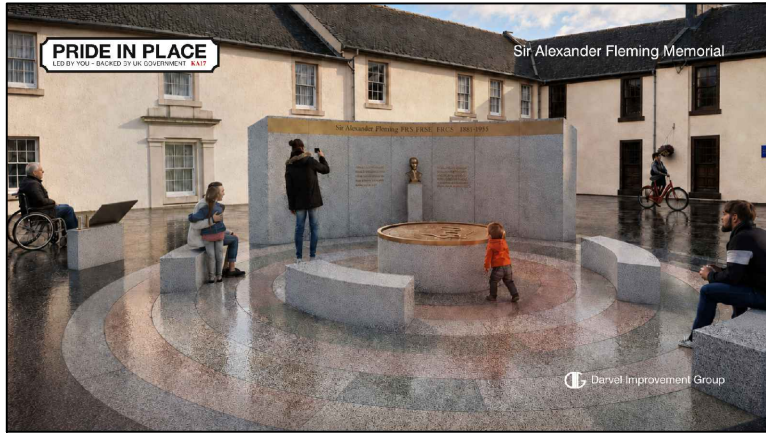


3_3D Visualisation (Design Intent)
nts @ A3

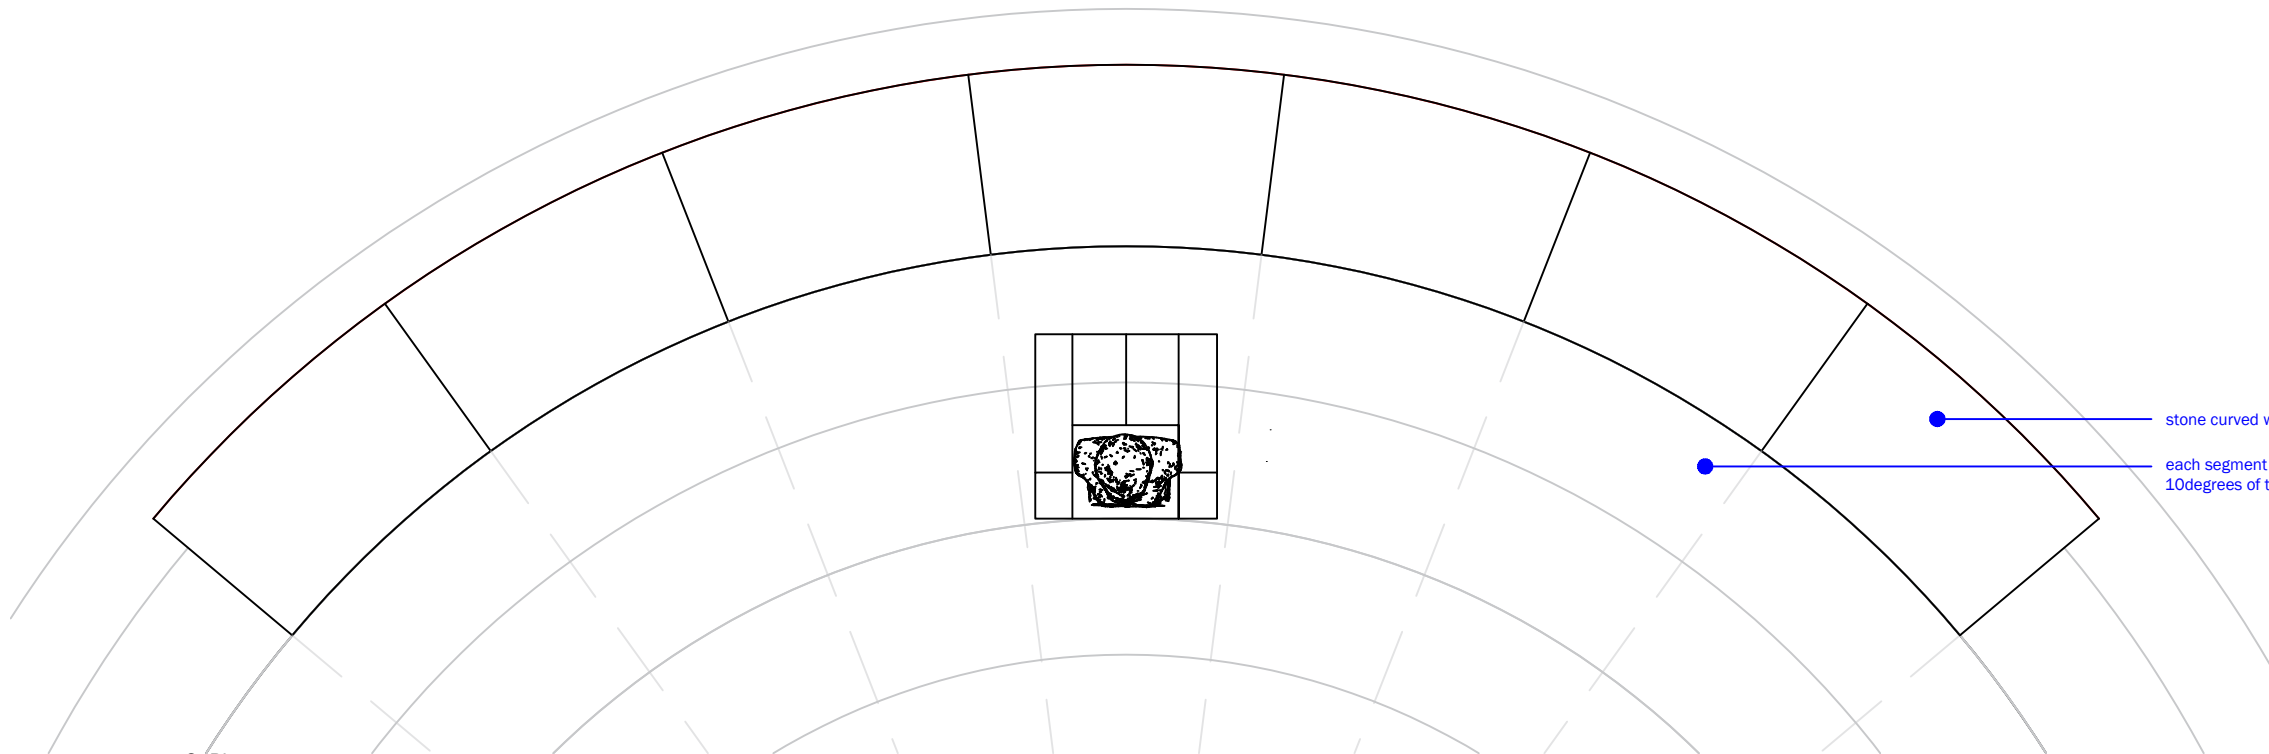

2_Plan
1:25 @ A3

stone curved wall
each segment is
10degrees of the circle

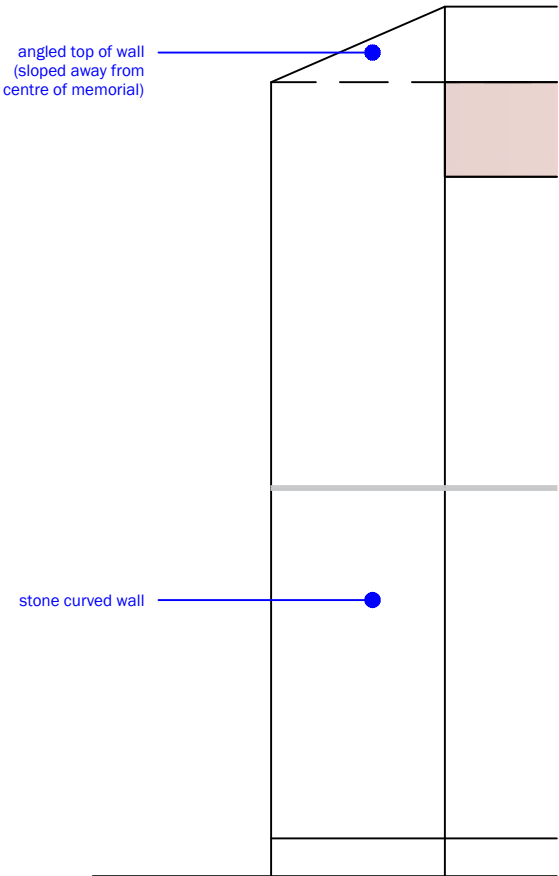

4_Detail
1:20 @ A3

IMPORTANT: DO NOT SCALE FROM THIS DRAWING

Notated dimensions and/or levels to be used only. All dimensions and/or levels must be site checked by the Contractor prior to commencing construction work. Any discrepancies must be reported to the Architect. No assumptions to be made regarding this drawing.

Applicable Regulations - apples at all times as follows:

- CDM Regulations 2015 & HASAW Act 1974 (and all amendments)
- Working at Height Regulations 2005
- Workplace (Health, Safety & Welfare) Regulations 1992
- Control of Asbestos Regulations 2012

© This drawing is the copyright of OCCAM Architecture Ltd and must not be copied or reproduced without prior permission from the same.

revision_date_details

client_project

Darvel Improvement Group
Sir Alexander Fleming Memorial
Hastings Square
Darvel
KA17 0DR

drawing

Proposed Memorial_Wall Elevations (Rear / Side)

drawing_number_revision
2523(10)15

scale
1:20, 1:25@A3

status
CONSENT

OCCAM
ARCHITECTURE

Ayrshire Arts Academy
15 Elmbank Drive, Kilmarnock, KA1 3AE
01563 591 011
info@occam-architecture.co.uk
www.occam-architecture.co.uk