



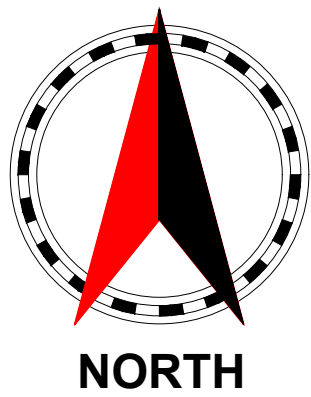


This drawing is the property of A1 Architectural Design Ltd
Copyright is reserved by them and the drawing is issued
on the condition that it is not copied, reproduced, retained
or disclosed to any unauthorised person, either wholly or
in part without the consent in writing of A1 Architectural Design Ltd.
N.B. any variations between stated dimensions and site
dimensions should be reported to the surveyor prior to
work being executed.

Site Location
Eastings - 261416
Northings - 636674

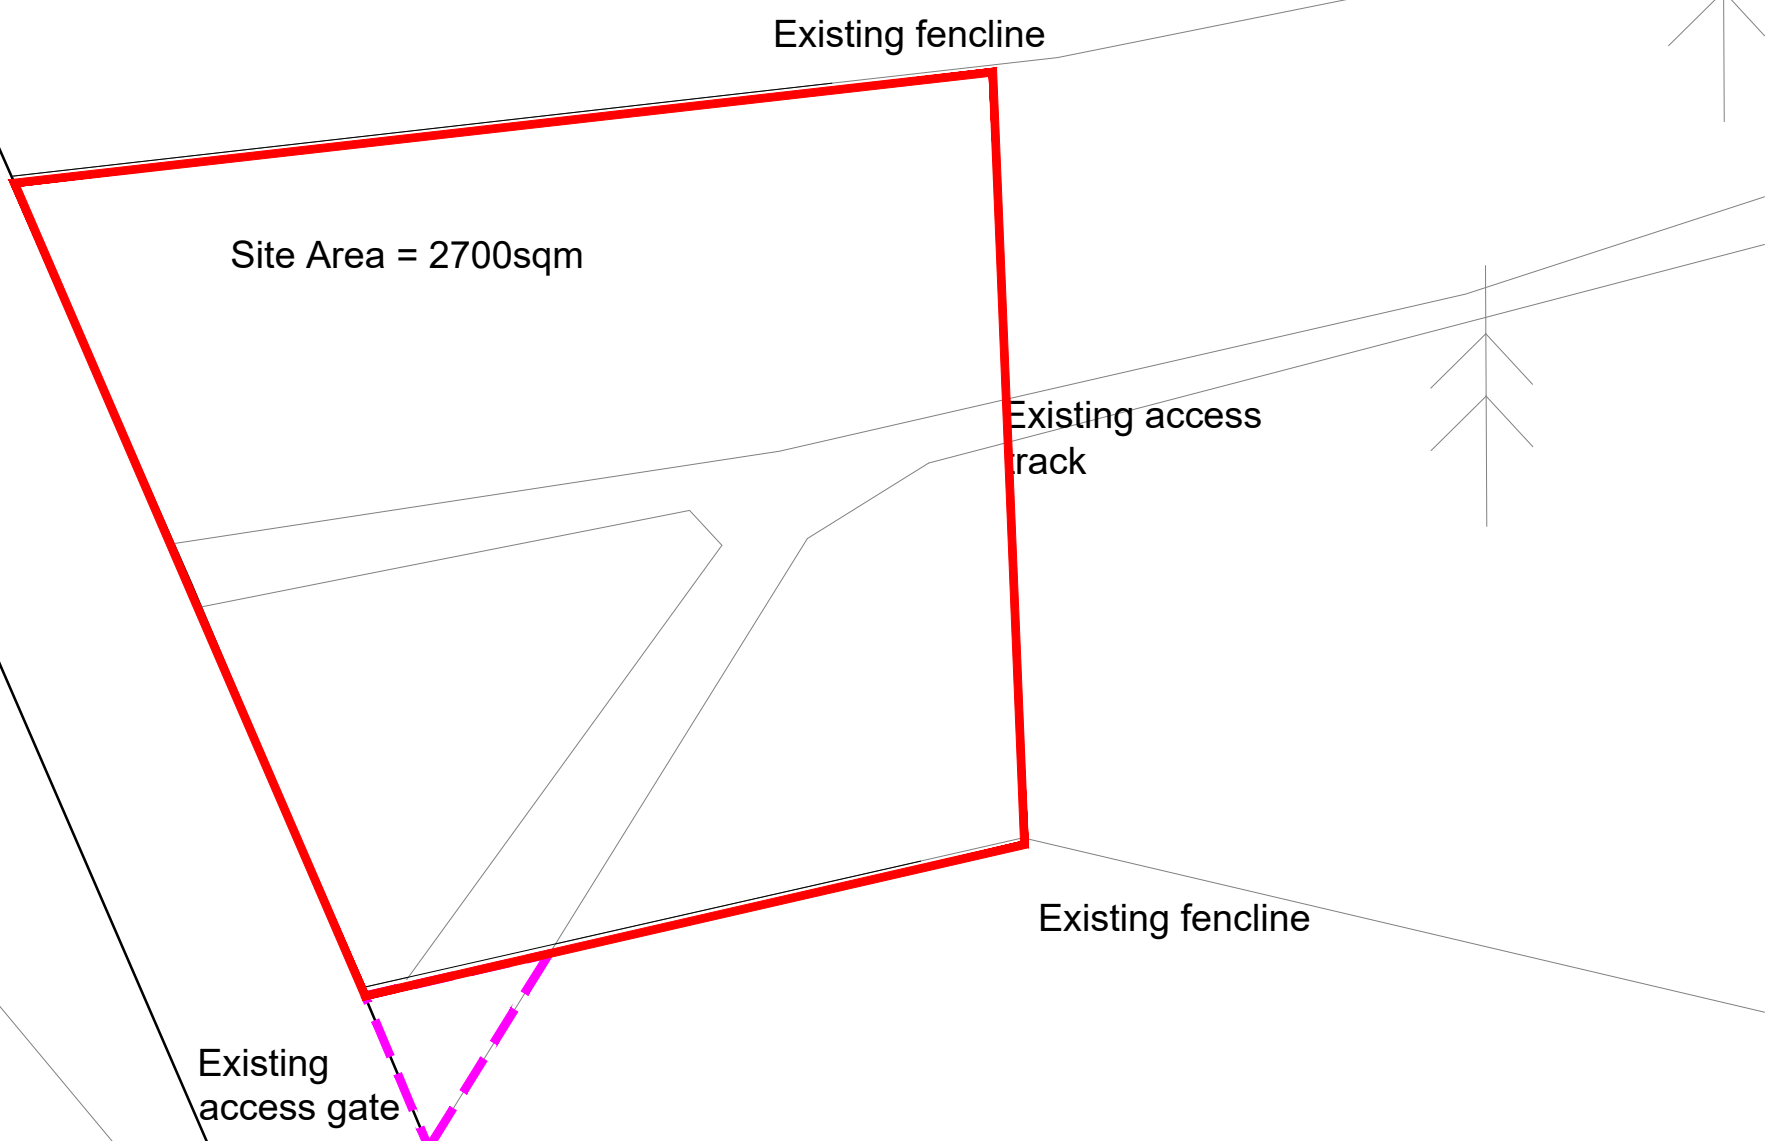


Red line indicates
area of site to be altered

Purple dotted line indicates
area of site outwith applicant
ownership

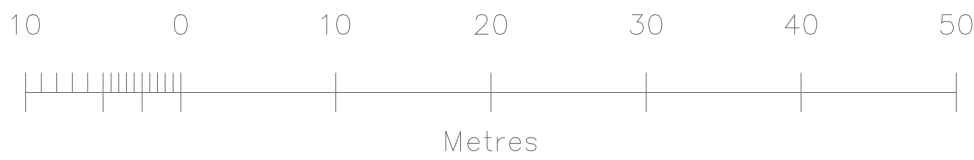

Existing Site Block Plan
SCALE : 1:500 @ A1

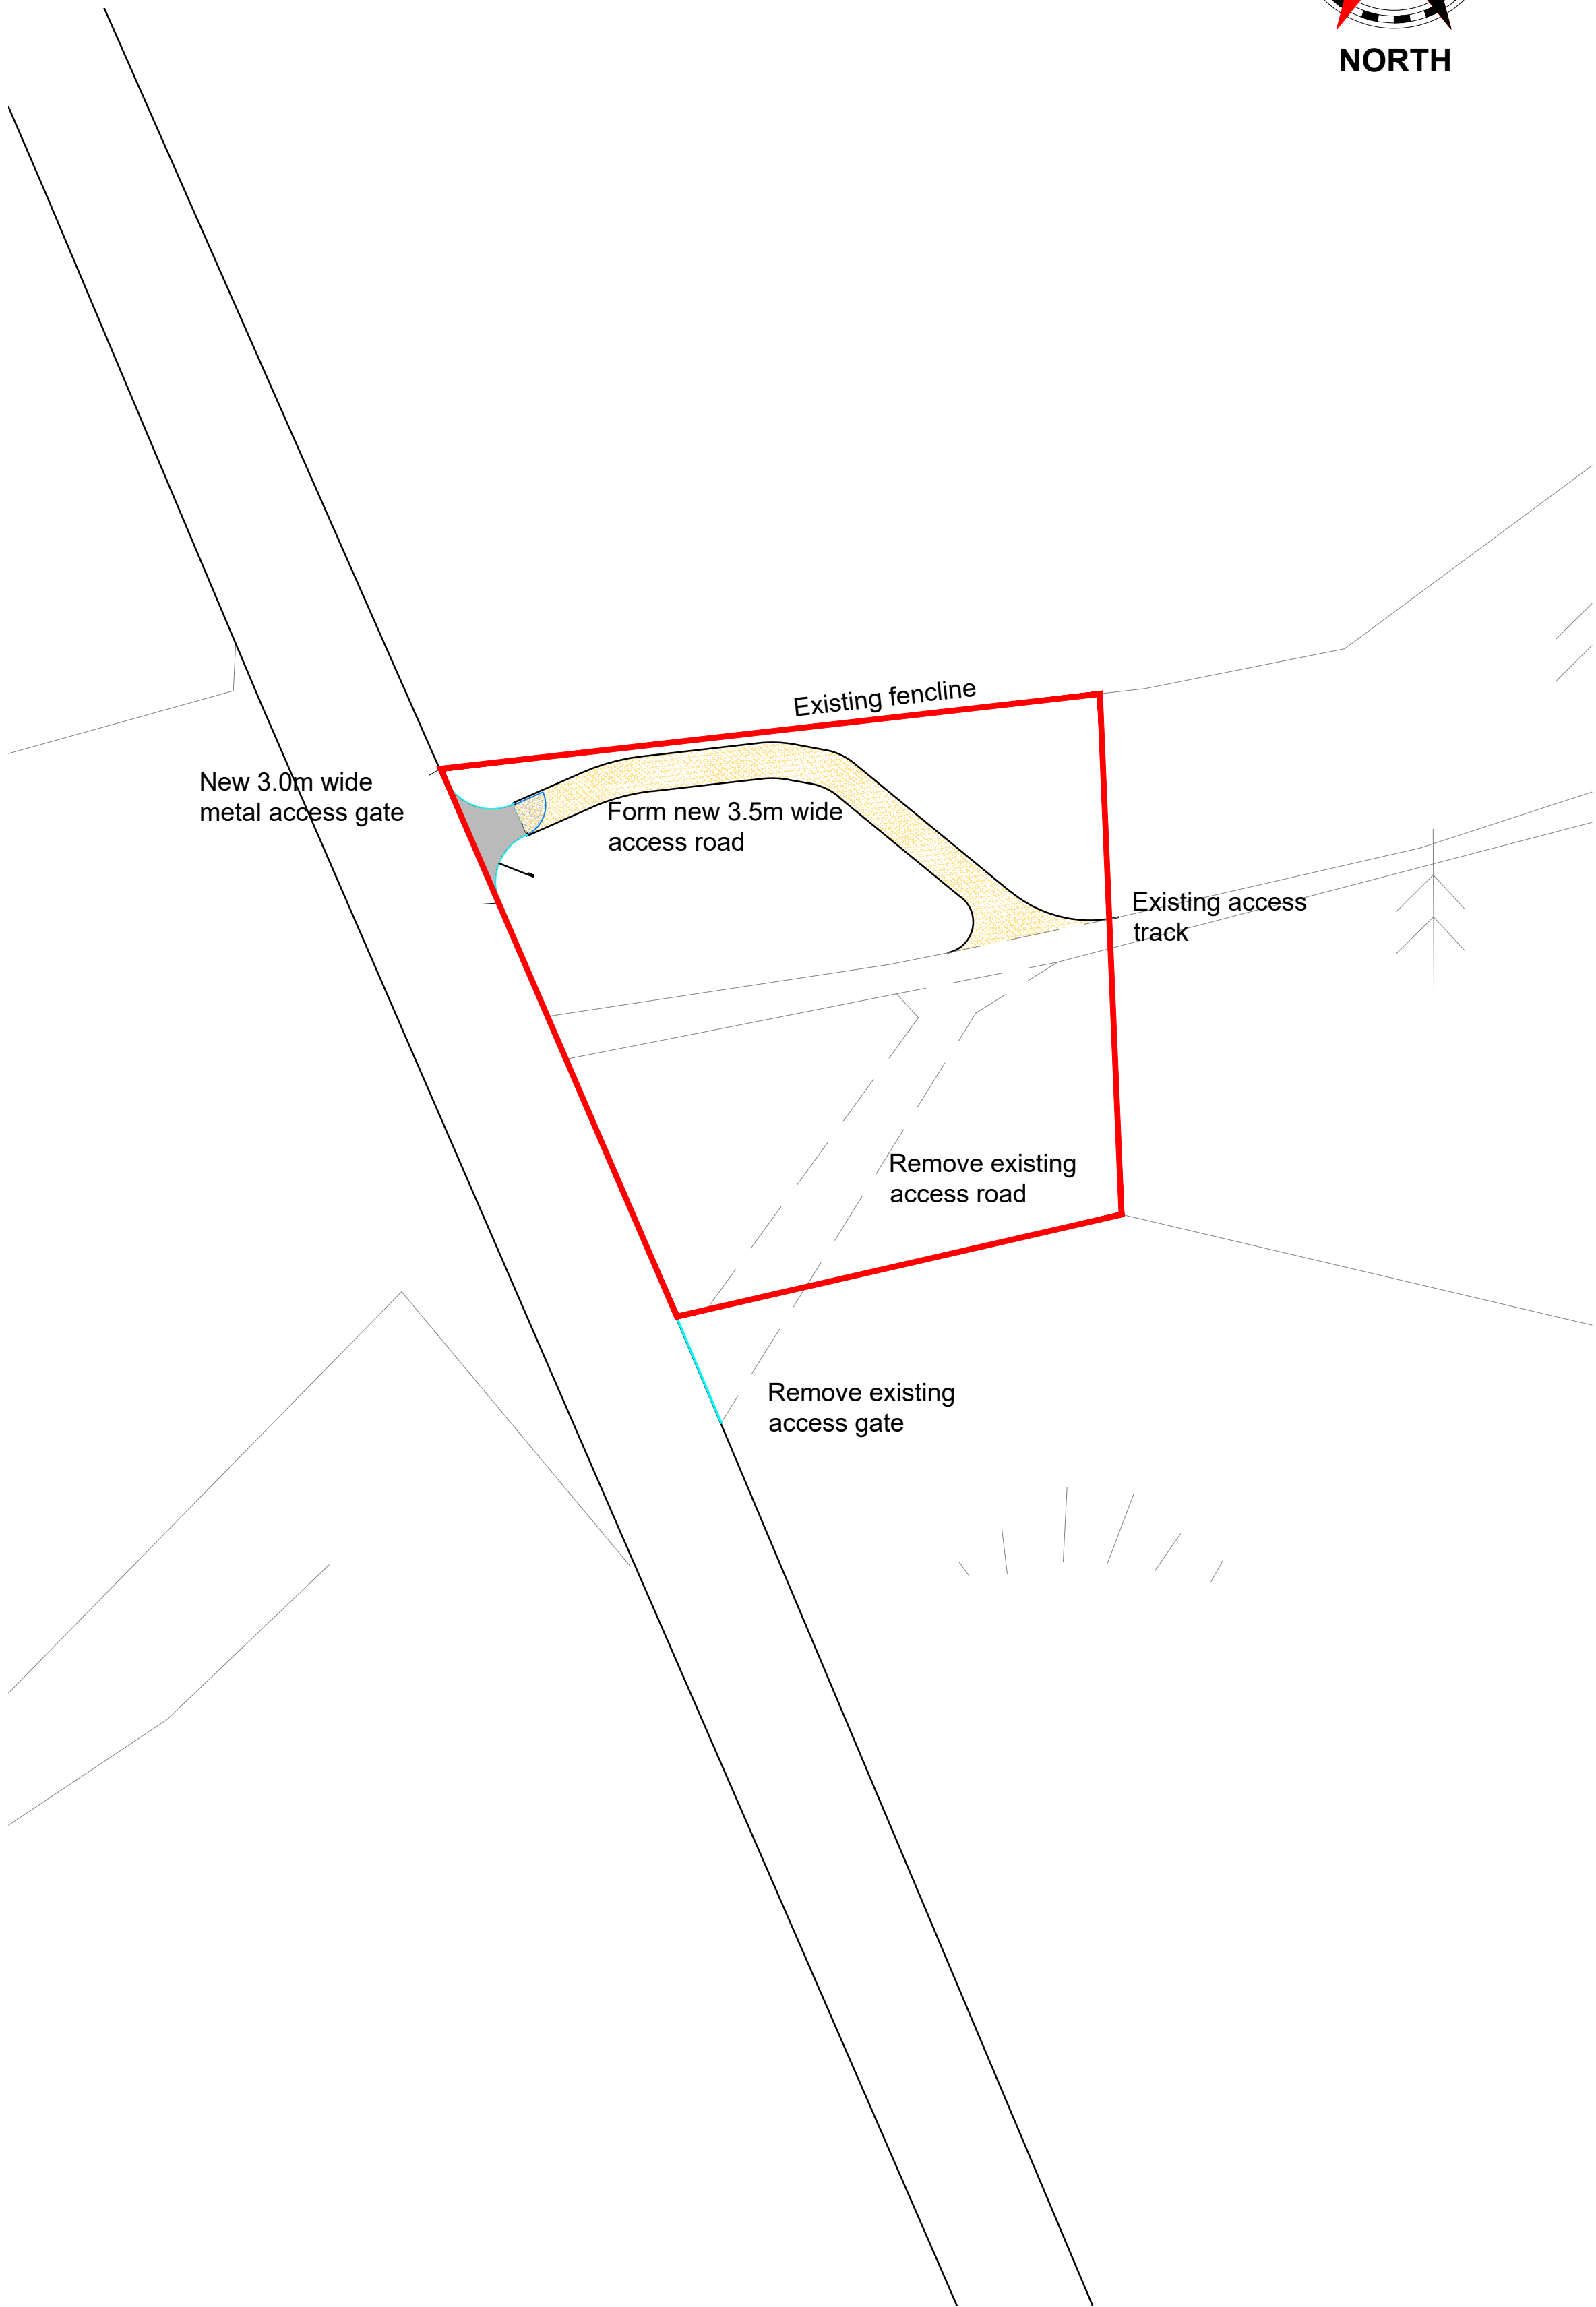

Proposed Site Block Plan
SCALE : 1:500 @ A1

Ref	Date	Revision	By
PURPOSE OF ISSUE			
Planning Approval			

Notes:

All dimensions to be confirmed on site prior to proceeding any
works and any discrepancies notified to A1 Architectural Design Ltd.

This drawing is solely for the purposes of obtaining Local Authority
Approval. Additional information may be required for construction
purposes. No liability will be accepted for any omission from this
drawing should the drawing be used for construction purposes.

Project :
New Access Road, Site Entrance & Gate
Land At Allanton Woodland
Darvel
East Ayrshire

Client :
Brian Cuninghame
-

Title :
Site BlockPlan Existing / Proposed

Job No : A1-1020/26	Drawing No : L(2-)002	Scale : 1:500
Date : July 2026	Rev: -	Drawn by: GC
		Checked by : GC

A1 Architectural Design Ltd
Complete Bespoke Architectural Services

5 Cherrybank Walk, Airdrie
North Lanarkshire ML6 0HZ

Tel: 01236 769579
Mob: 07770611090
email: george@a1archdesign.co.uk