


8 East Donington Street, KA17 0JR

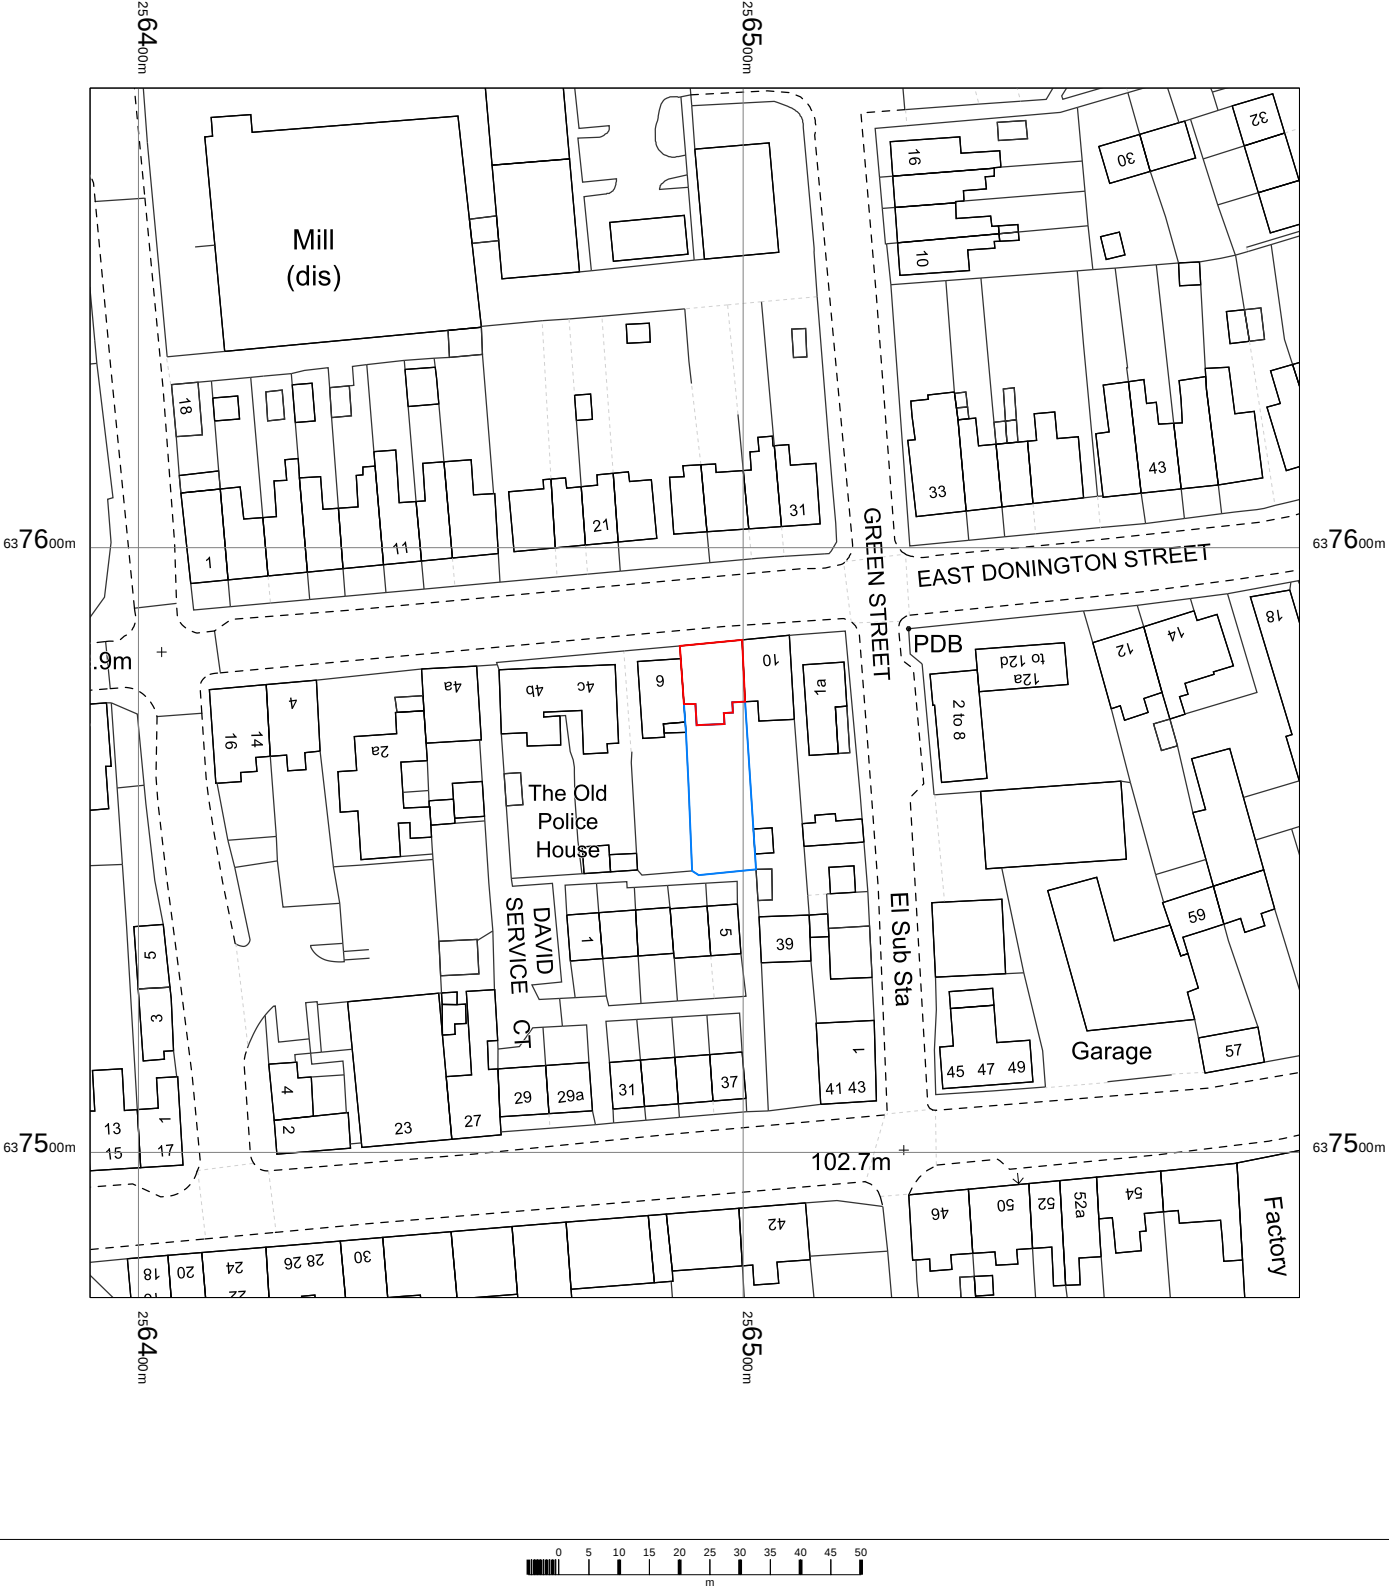

8 East Donington Street,
Darvel,
East Ayrshire
KA17 0JR

OS MasterMap 1250/2500/10000 scale
Monday, August 17, 2026, ID: M4P-01292921
Nicolson Digital Limited

1:1250 scale print at A4, Centre: 256492 E, 637576 N

©Crown Copyright Ordnance Survey. Licence no.
100057546

