


SECTION_1:50

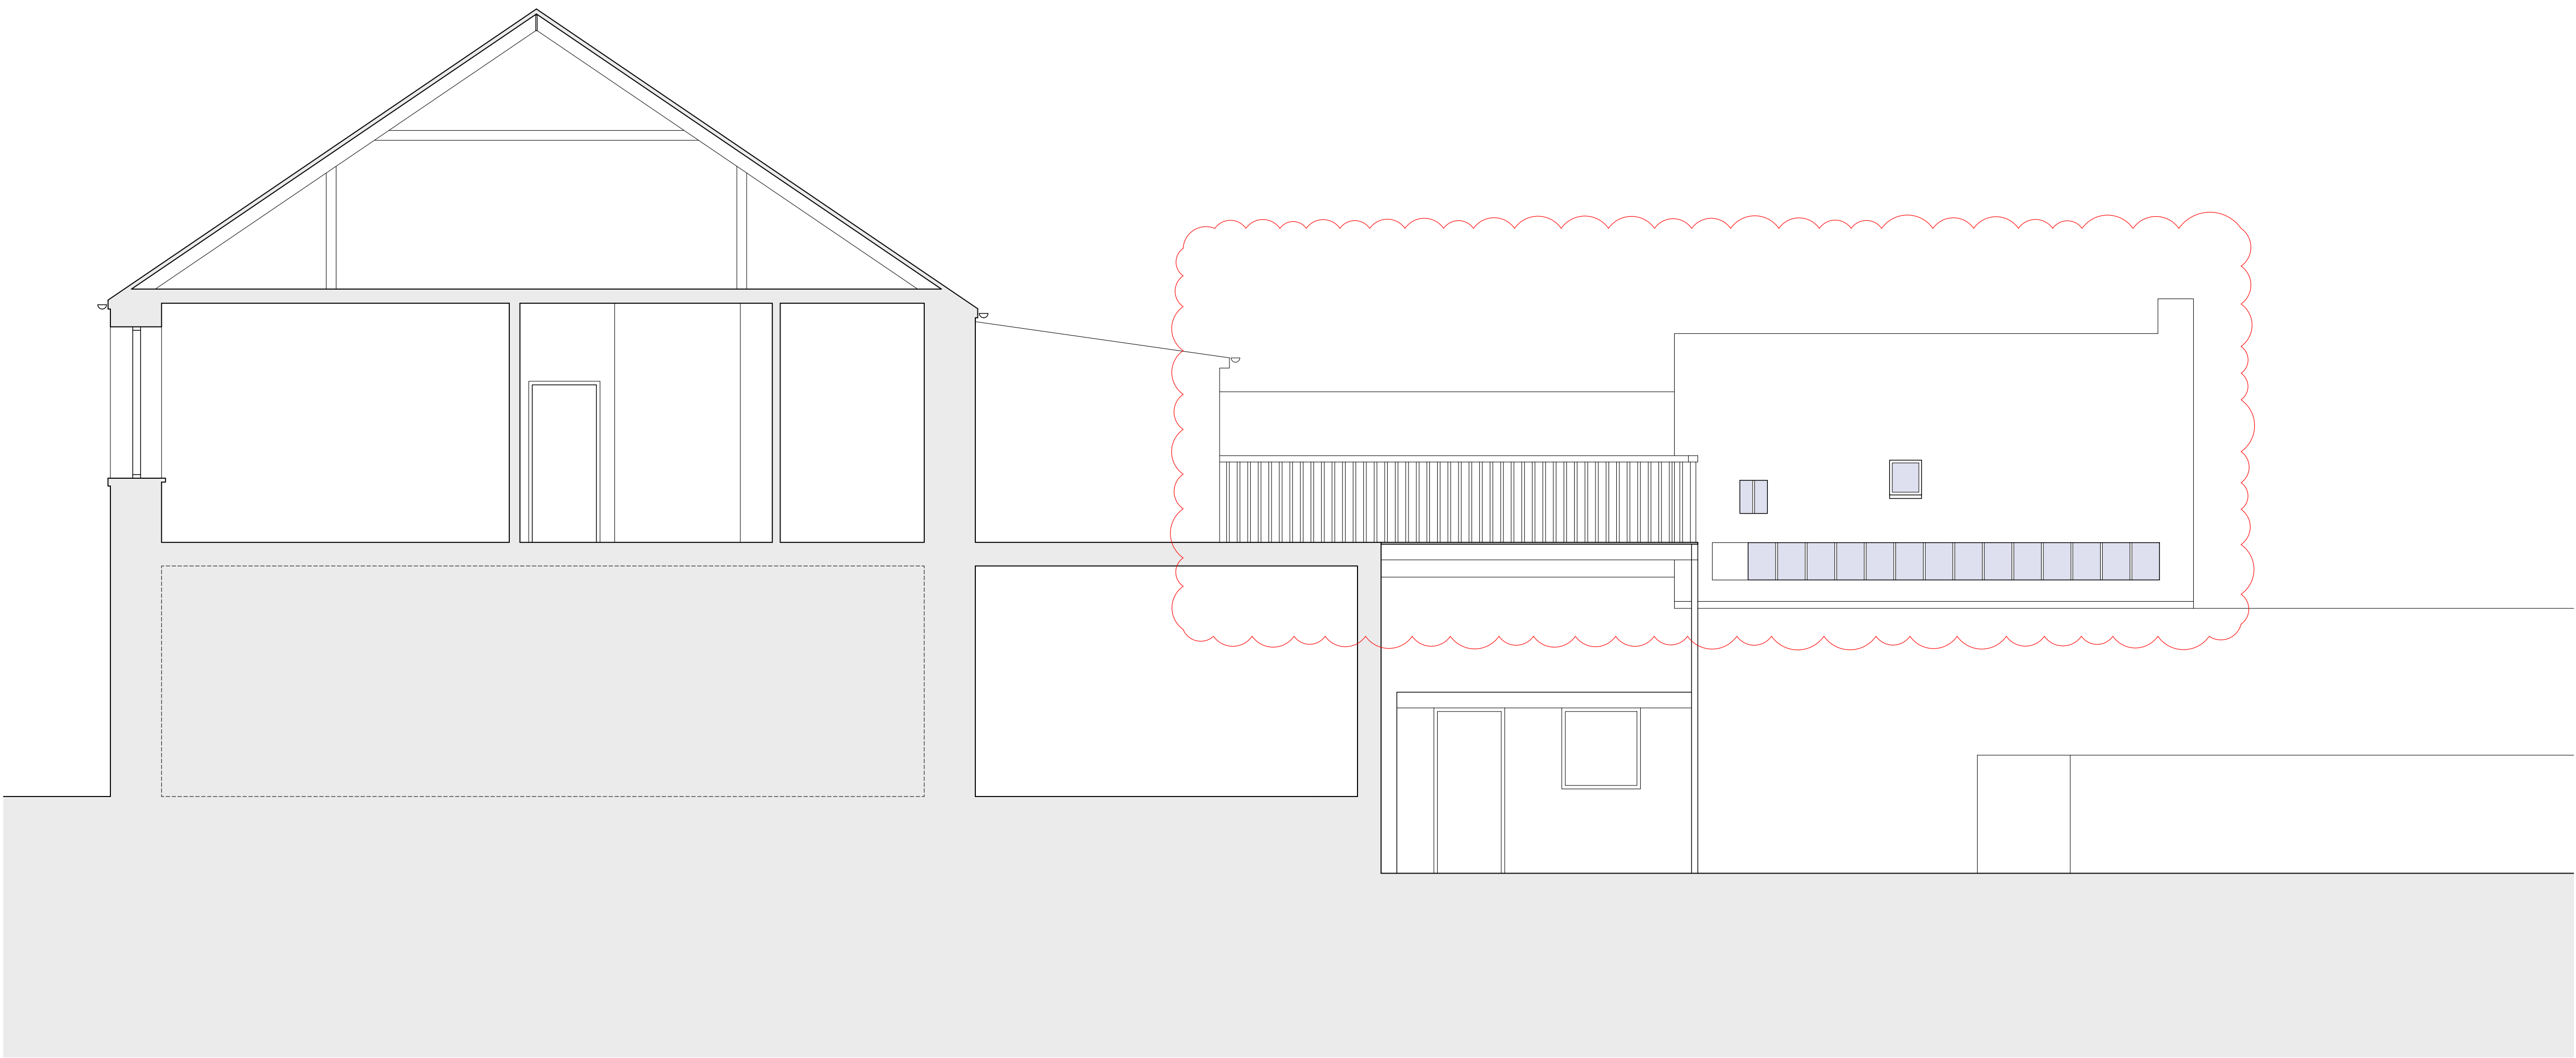

00.512.5m <table><tr><td></td><td></td><td></td></tr><tr><td></td><td></td><td></td></tr><tr><td></td><td></td><td></td></tr><tr><td></td><td></td><td></td></tr><tr><td></td><td></td><td></td></tr><tr><td></td><td></td><td></td></tr><tr><td>B</td><td>29/06/26</td><td>Neighbouring building drawn</td><td>TL</td></tr><tr><td>A</td><td>19/02/26</td><td>Existing partitions drawn</td><td>TL</td></tr><tr><td>Rev.</td><td>Date</td><td>Description</td><td>Initial</td></tr></table>																						B	29/06/26	Neighbouring building drawn	TL	A	19/02/26	Existing partitions drawn	TL	Rev.	Date	Description	Initial	EXISTING BUILDING FABRIC		Tim Lewis Architectural Designer timlewis@gmail.com 07871596667 General notes All dimensions to be checked on site. Do not scale from drawings. Only written dimensions to be respected. Errors to be reported immediately to the architectural designer. To be read in conjunction with all relevant drawings and specifications. All existing site, tree and building information has been compiled from different sources. Dimensions to be verified before proceeding with work. Any areas indicated are approximate and indicative only.	Drawing name Section As existing 01.26 1:50 @ A1 Information Revision B Project 20 East Main Street Darvel Scotland KA17 0DN Client Emma Tulloch and Jamie Thomson Drawing number E(--)101 Project number 002
B	29/06/26	Neighbouring building drawn	TL																																		
A	19/02/26	Existing partitions drawn	TL																																		
Rev.	Date	Description	Initial																																		