


SIDE ELEVATION_1:50
VIEWED FROM 'THE CORNER' ON RANOLDCOUP ROAD

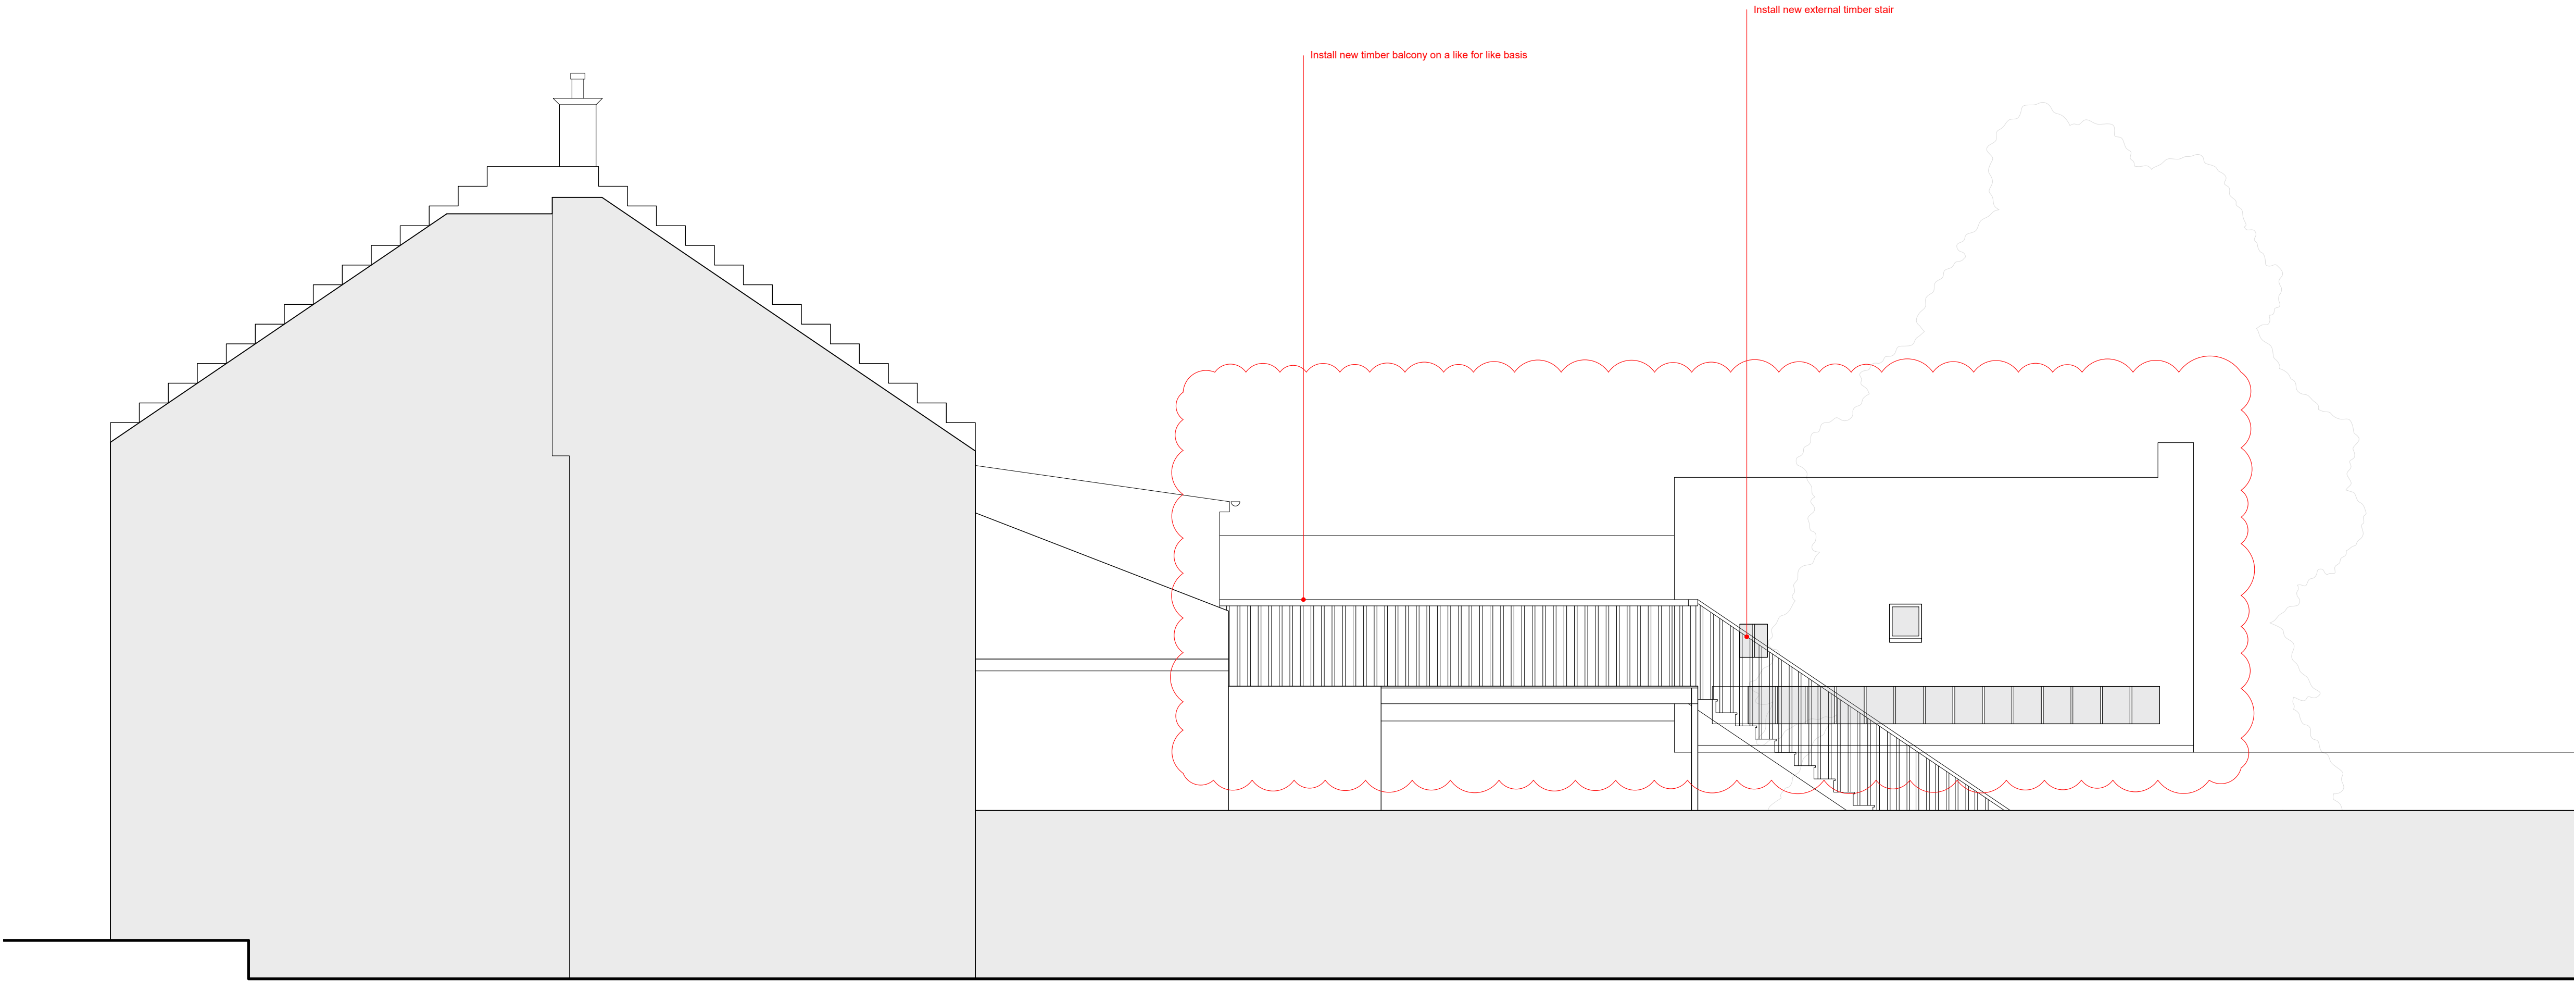

00.512.5m

EXISTING BUILDING FABRIC

Tim Lewis Architectural Designer

timlewis@btinternet.com
07971586807

General notes
All dimensions to be checked on site. Do not scale from drawings. Only written dimensions to be respected. Errors to be reported immediately to the architectural designer. To be read in conjunction with all relevant drawings and specifications. All existing site, tree and building information has been compiled from different sources. Dimensions to be verified before proceeding with work. Any areas indicated are approximate and indicative only.

Drawing name
Side elevation
As proposed

PL(--)202

Date
Scale
Status

01.26
1:50 @ A1
Information

Revision
A

Project
20 East Main Street
Darvel
Scotland
KA17 0DN

Client
Emma Tulloch and Jamie
Thomson

Project number
002

A

29/06/26

Neighbouring building drawn

TL

Rev.

Date

Description

Initial