



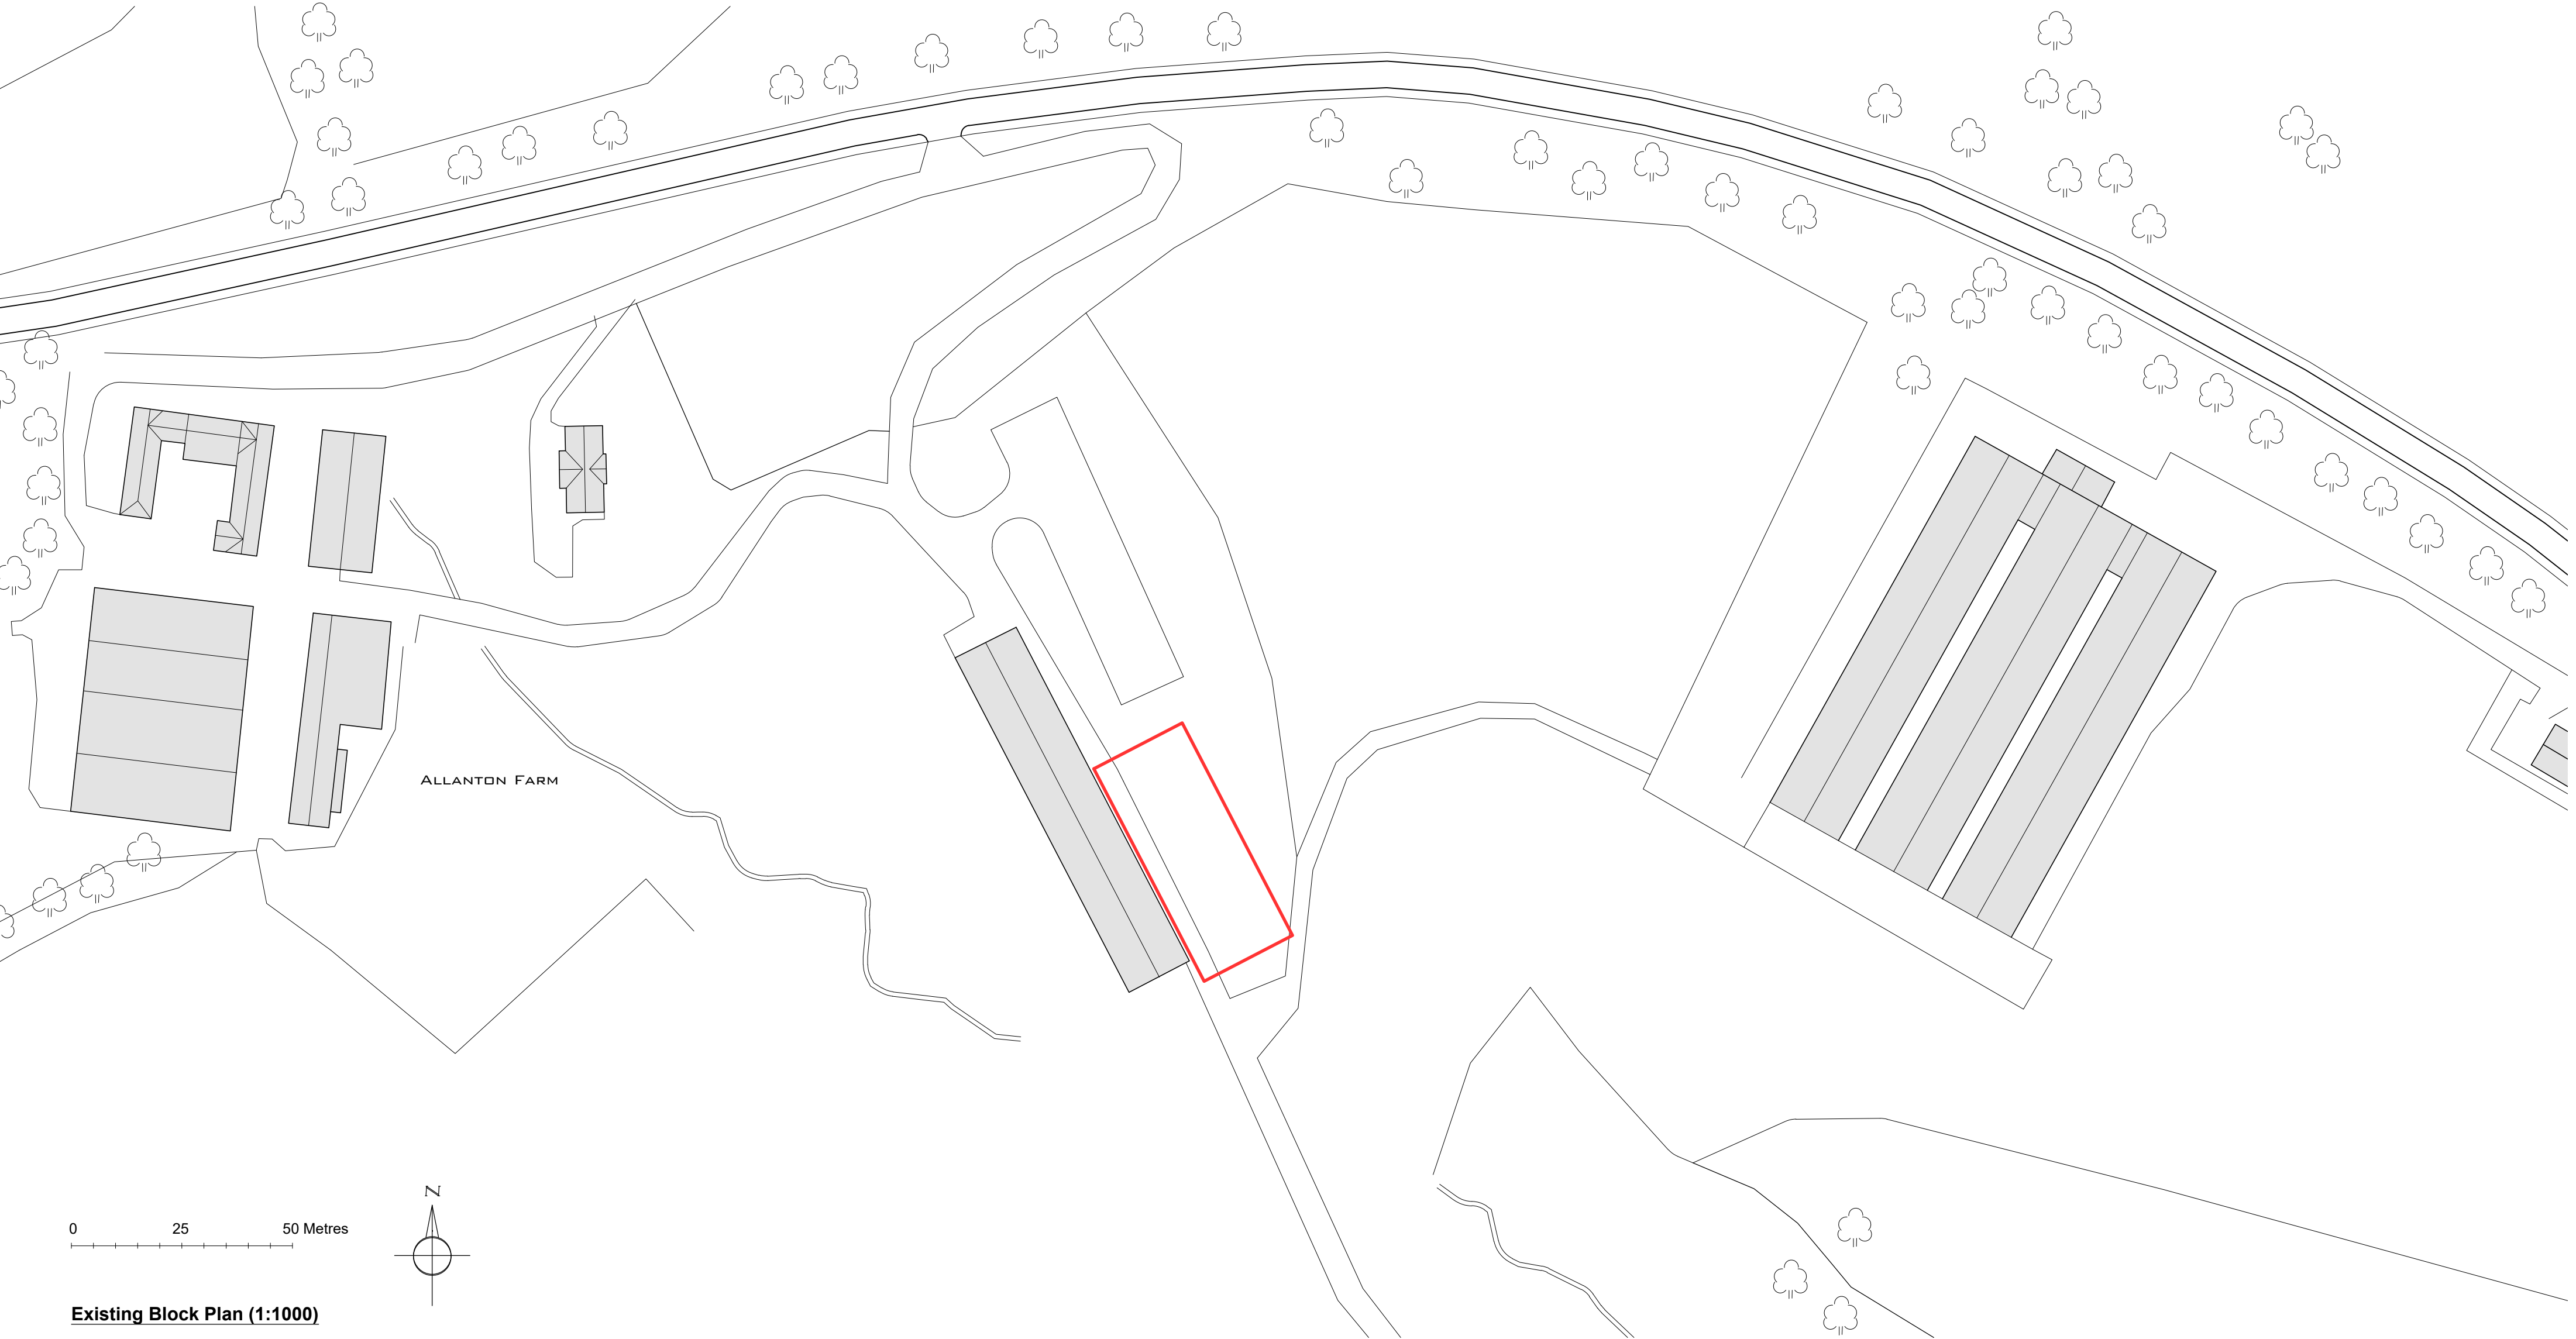

Existing Block Plan (1:1000)

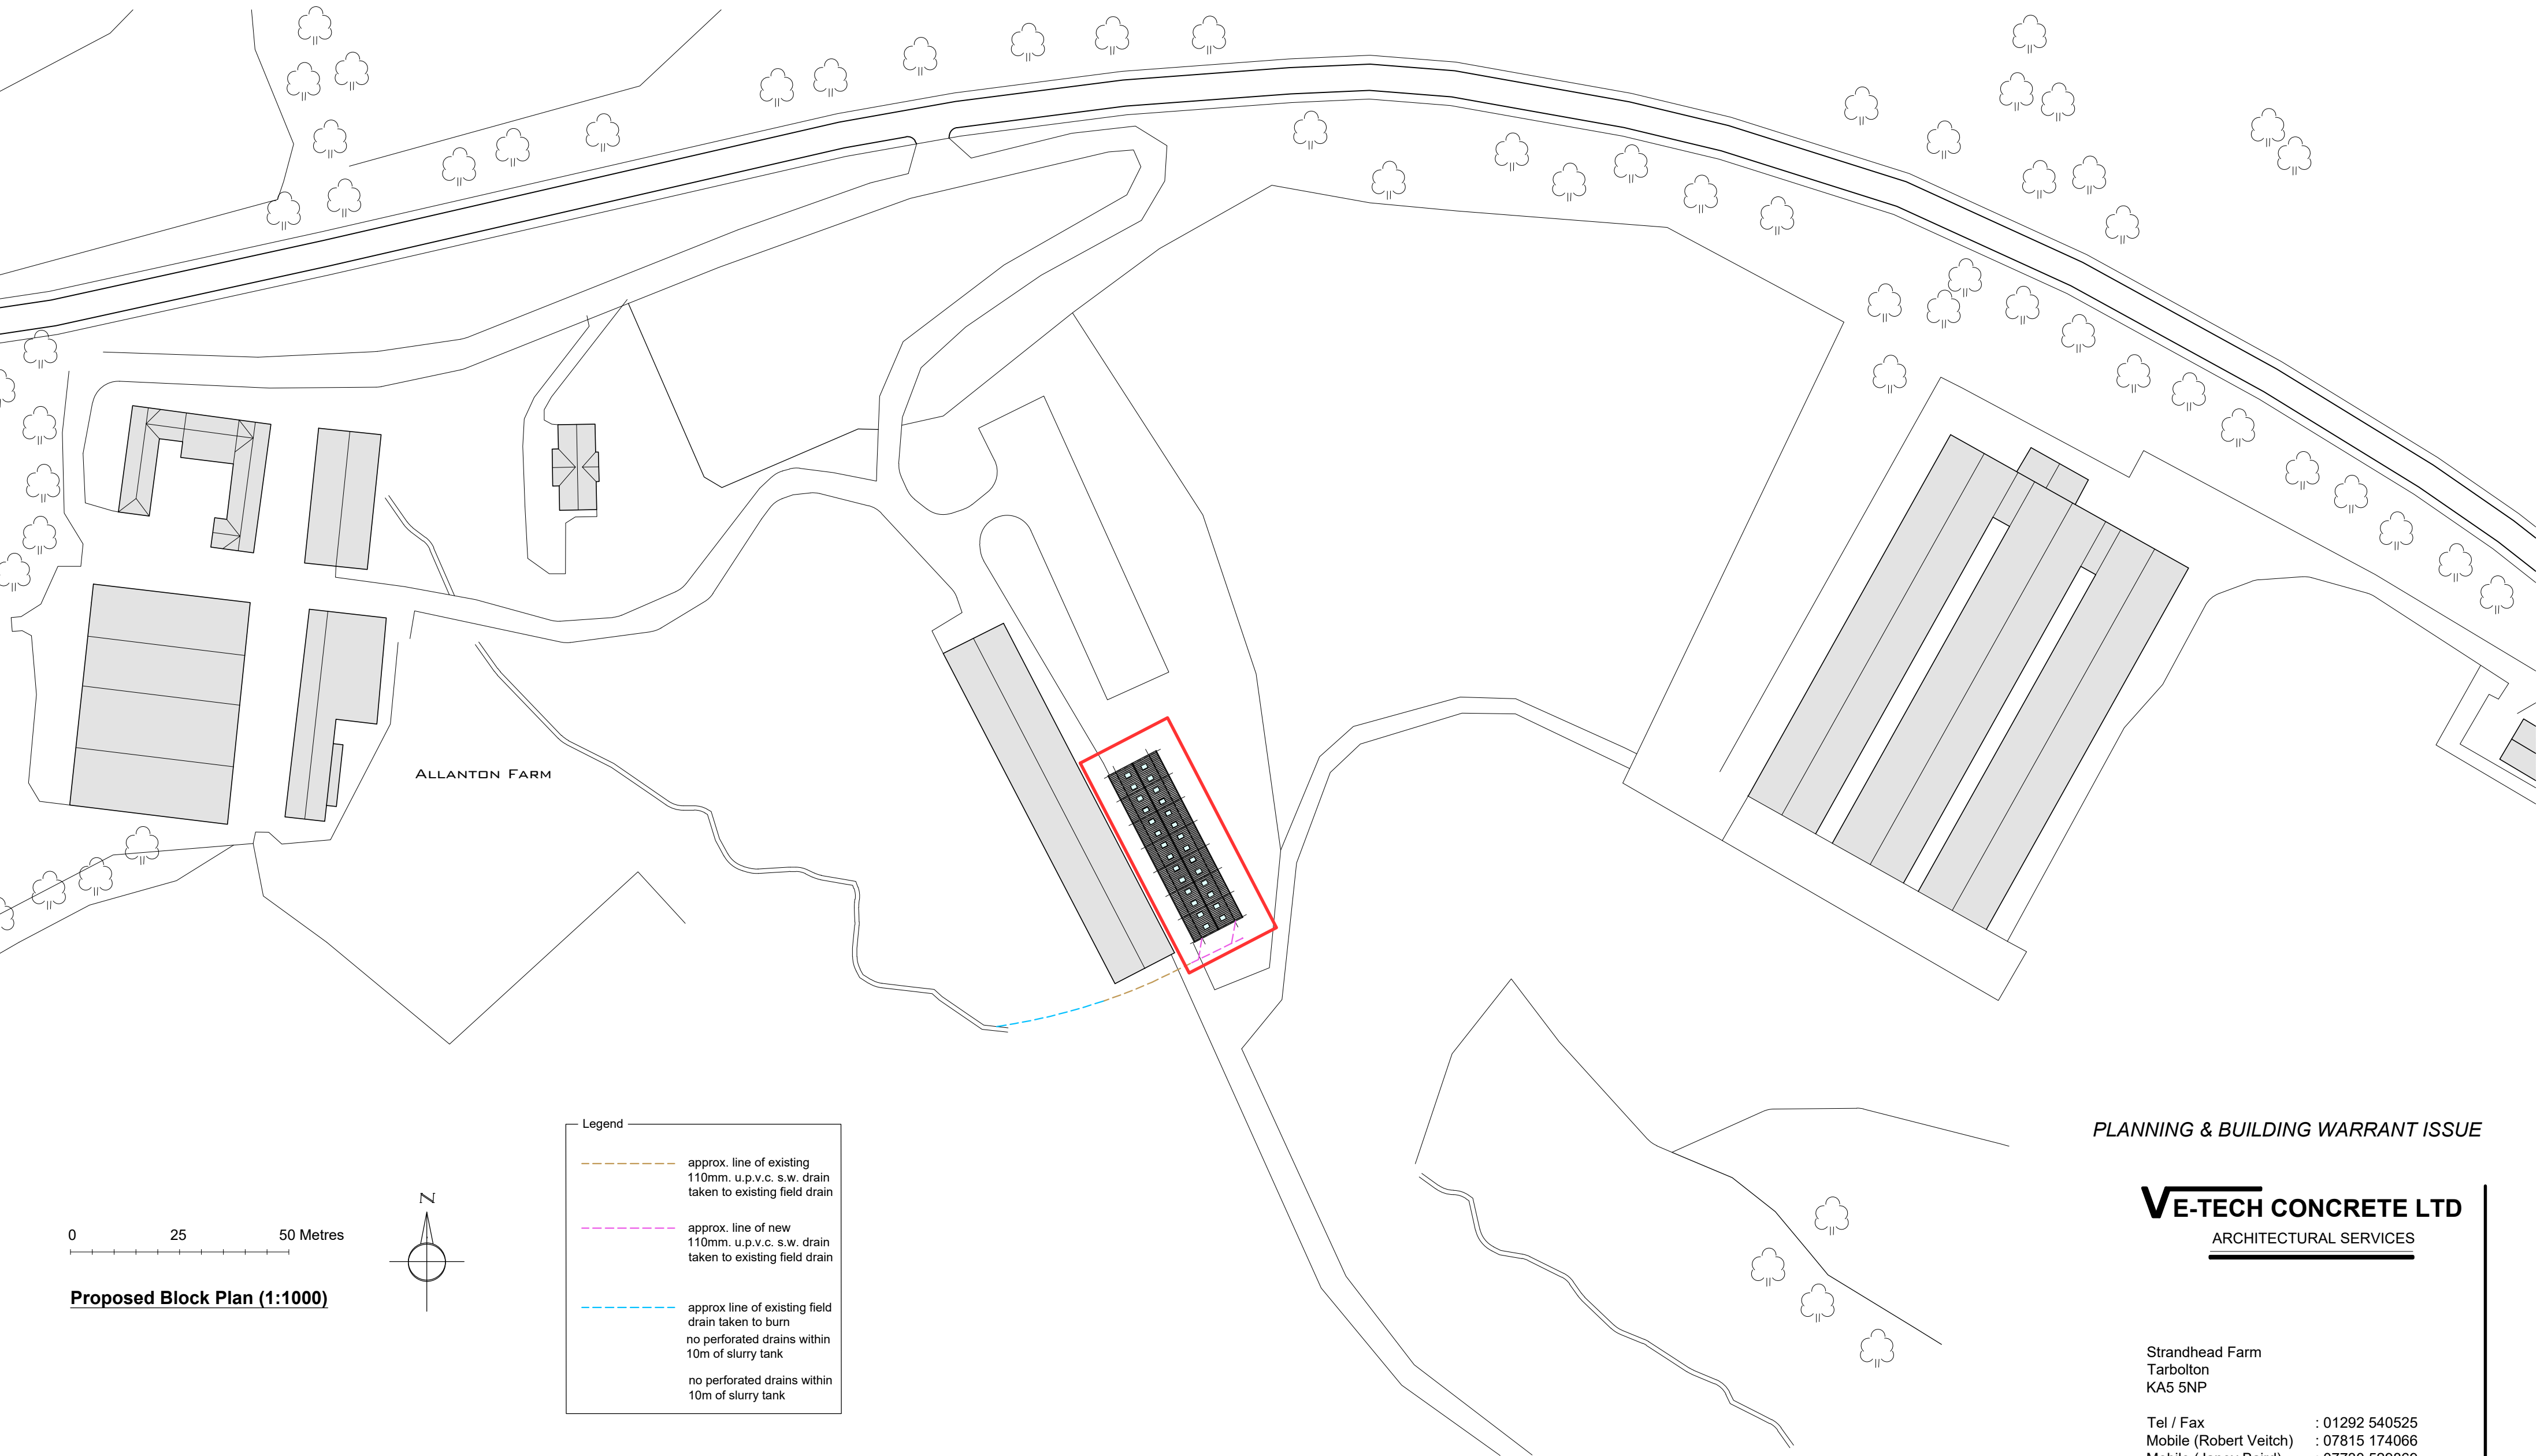

Proposed Block Plan (1:1000)

PLANNING & BUILDING WARRANT ISSUE

VE-TECH CONCRETE LTD
ARCHITECTURAL SERVICES

Strandhead Farm
Tarbolton
KA5 5NP

Tel / Fax : 01292 540525
Mobile (Robert Veitch) : 07815 174066
Mobile (Janey Baird) : 07730 529869

note
Do not scale this drawing, use figured dimensions only,
check dimensions on site, report any discrepancies to
the client before proceeding

client / project
Allanton Farming
New agricultural cattle shed
Allanton Farm, Darvel, KA17 0LY

drawing
Existing and Proposed Block Plans

scale	date	job no.	dwg no.
1:1,000	May '26		L(-)03
rev			